


PLAN URBANISTIC ZONAL
 ELABORARE SI APROBARE P.U.Z. -
 INSTITUTII SI SERVICII
 str. Aurel Vlaicu , nr. 161,
 mun. Satu Mare, jud. Satu Mare
ECHIPARE EDILITARA

LEGENDA:

- LIMITE:**
- LIMITA ZONA STUDIATA
 - LIMITA DE PROPRIETATE BENEFICIAR si ZONA PROPU SA FI REGLEMENTATA
 - LIMITA PARCELE EXISTENTE
 - LIMITA RETRAGERI PROPUSE
- ZONIFICARE:**
- CONSTRUCTII EXISTENTE
 - ACCES EXISTENT / MENTINUT
 - ACCES INTERVENTIE - EXISTENT / MENTINUT
- ECHIPARE EDILITARA:**
- STALP ELECTRICITATE
 - RETEA DE ELECTRICITATE EXISTENTA
 - RETEA DE APA EXISTENTA
 - BRANSAMENT DE APA PROPU SA
 - RETEA DE CANALIZARE PROPU SA, CU BRANSAMENT PROPU S

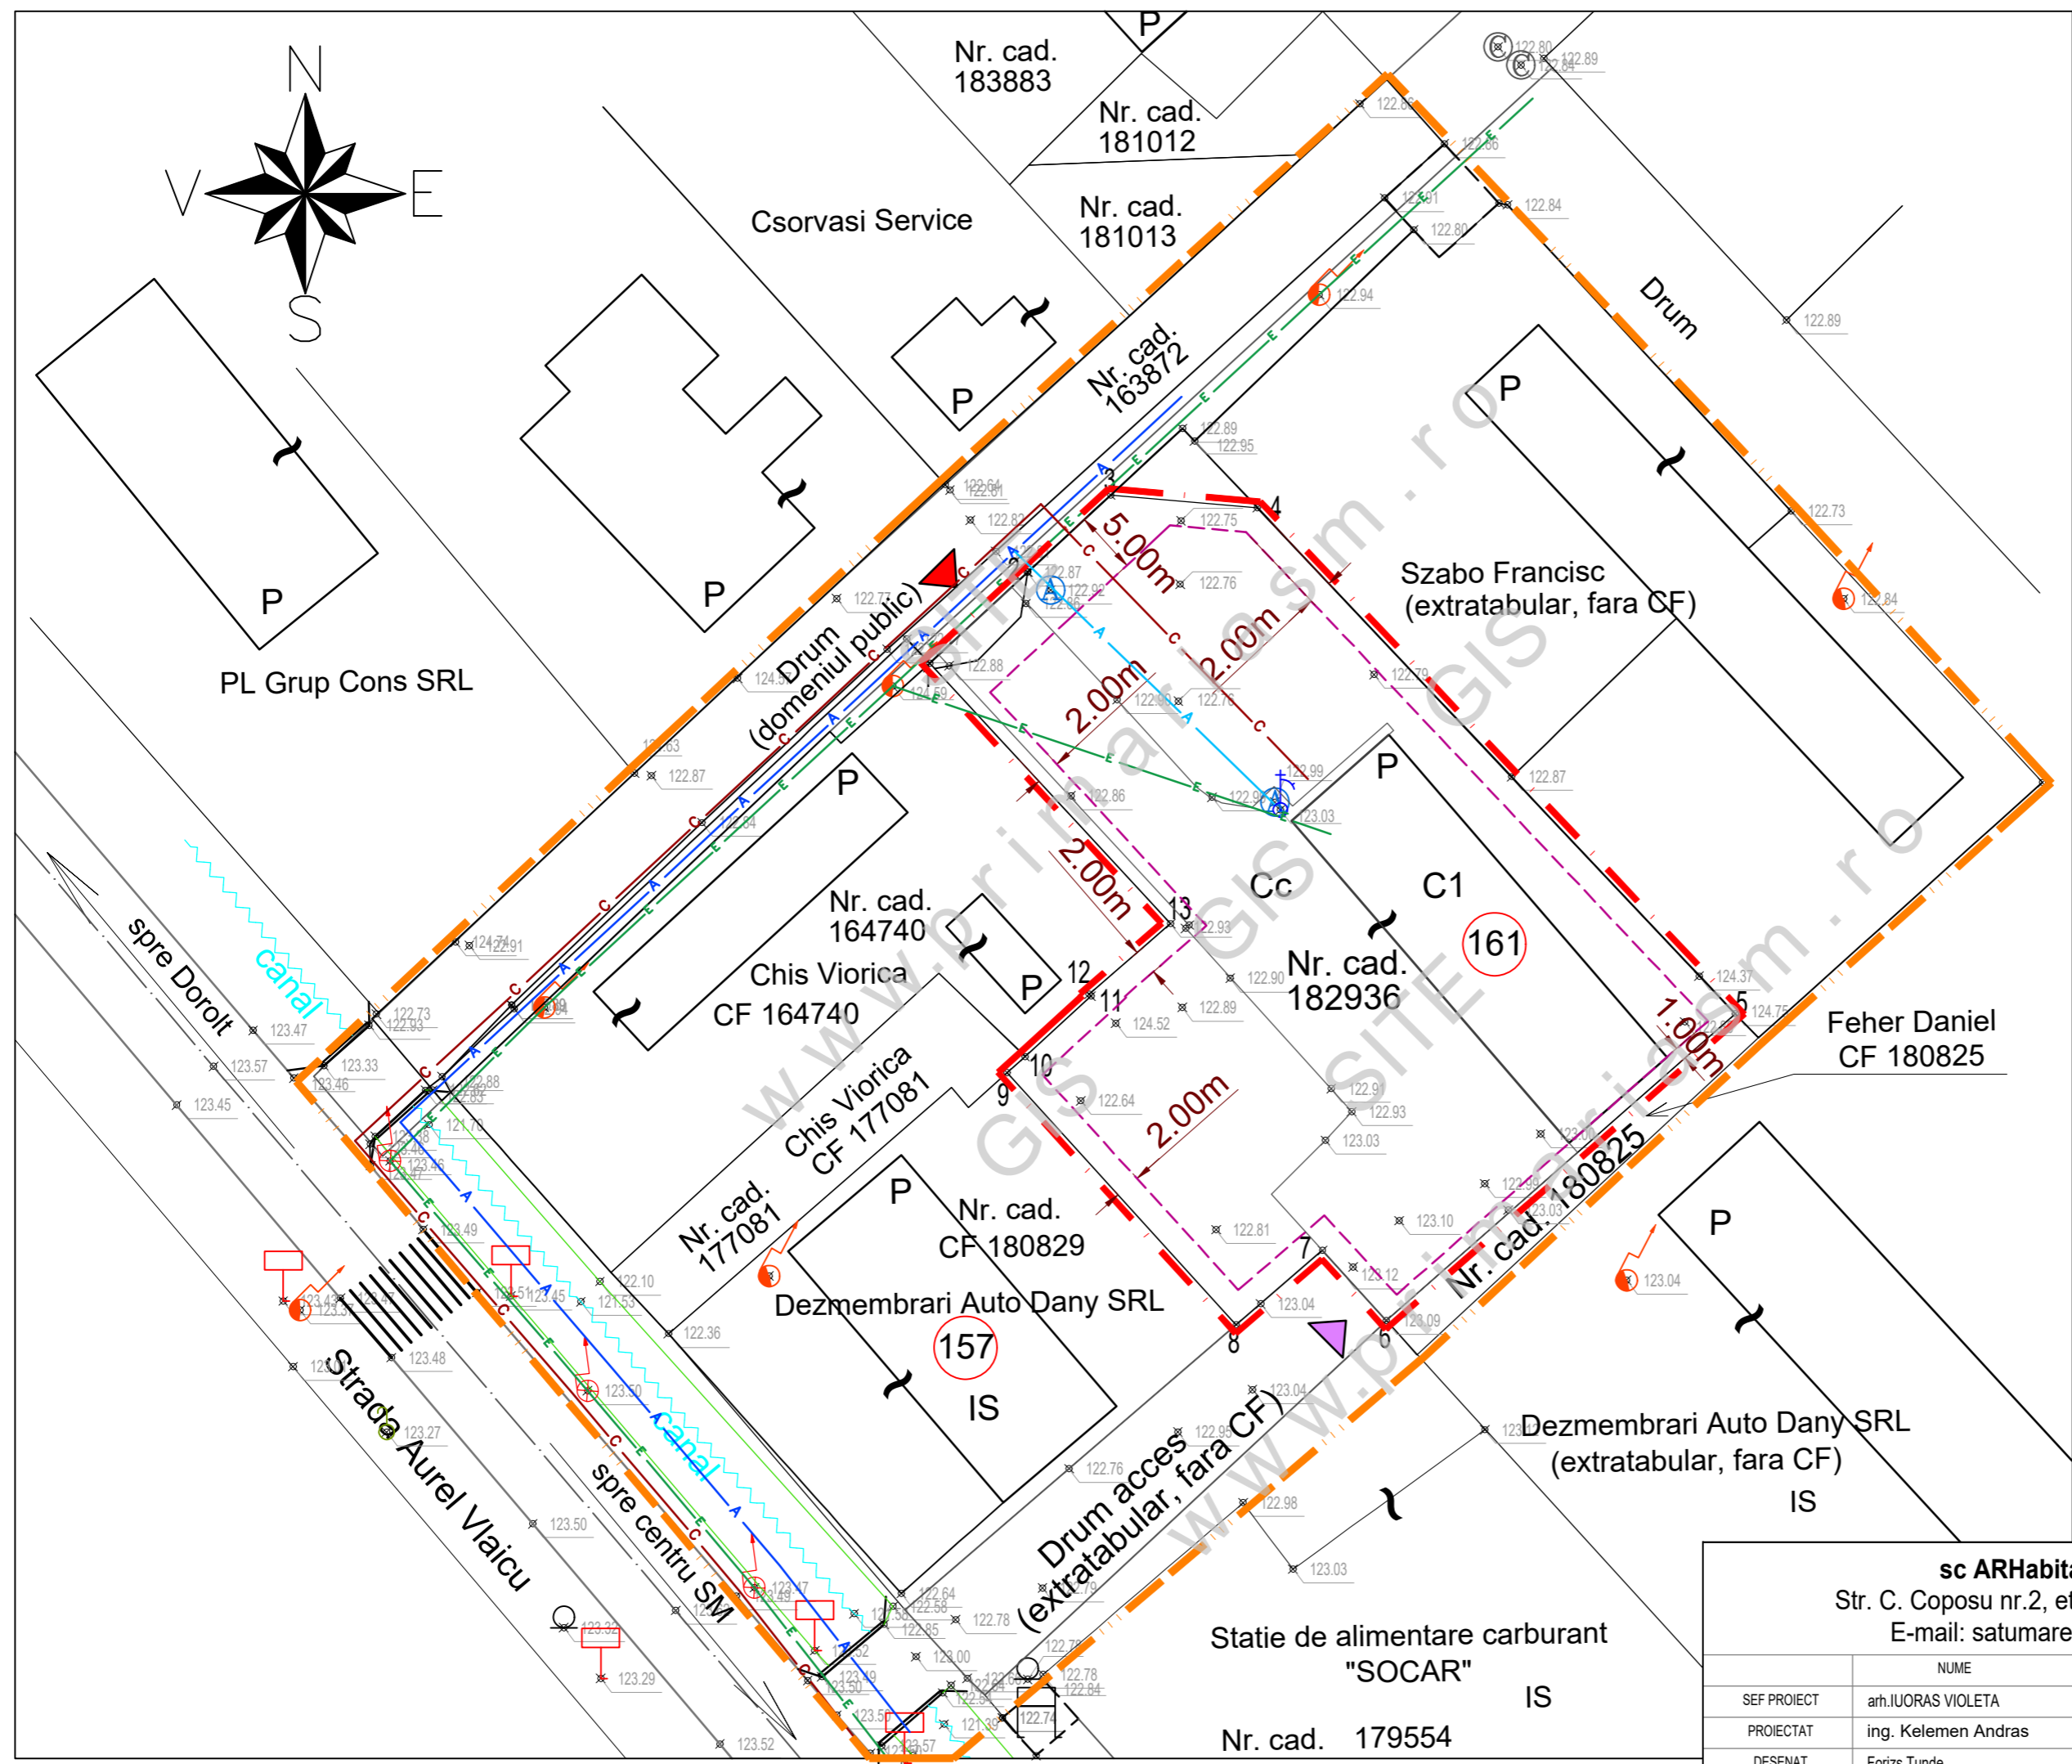

sc ARHabitat 2015 srl Str. C. Coposu nr.2, et.7, ap.58/b Satu Mare E-mail: satumare@arhidinamic.ro				beneficiar :	S.C. ARCHICRAFT DESIGN&BUILD S.R.L.	nr. proiect :	401/2026	
				titlu proiect :	ELABORARE SI APROBARE P.U.Z. - INSTITUTII SI SERVICII - str. Aurel Vlaicu , nr. 161, mun. Satu Mare, jud. Satu Mare	faza :	P.U.Z.	
SEF PROIECT	arh.IUORAS VIOLETA	SEM NATURA	scara :	1:500	plansa :	ECHIPARE EDILITARA	nr. plansa :	Ed 01
PROIECTAT	ing. Kelemen Andras		data :	apr. 2026				
DESENAT	Forizs Tunde							