


**PLAN URBANISTIC ZONAL**  
**PLAN URBANISTIC ZONAL**  
 Institutii si servicii pe str. Aurel Vlaicu, nr. 69  
 mun. Satu Mare, jud. Satu Mare  
 ECHIPARE EDILITARA

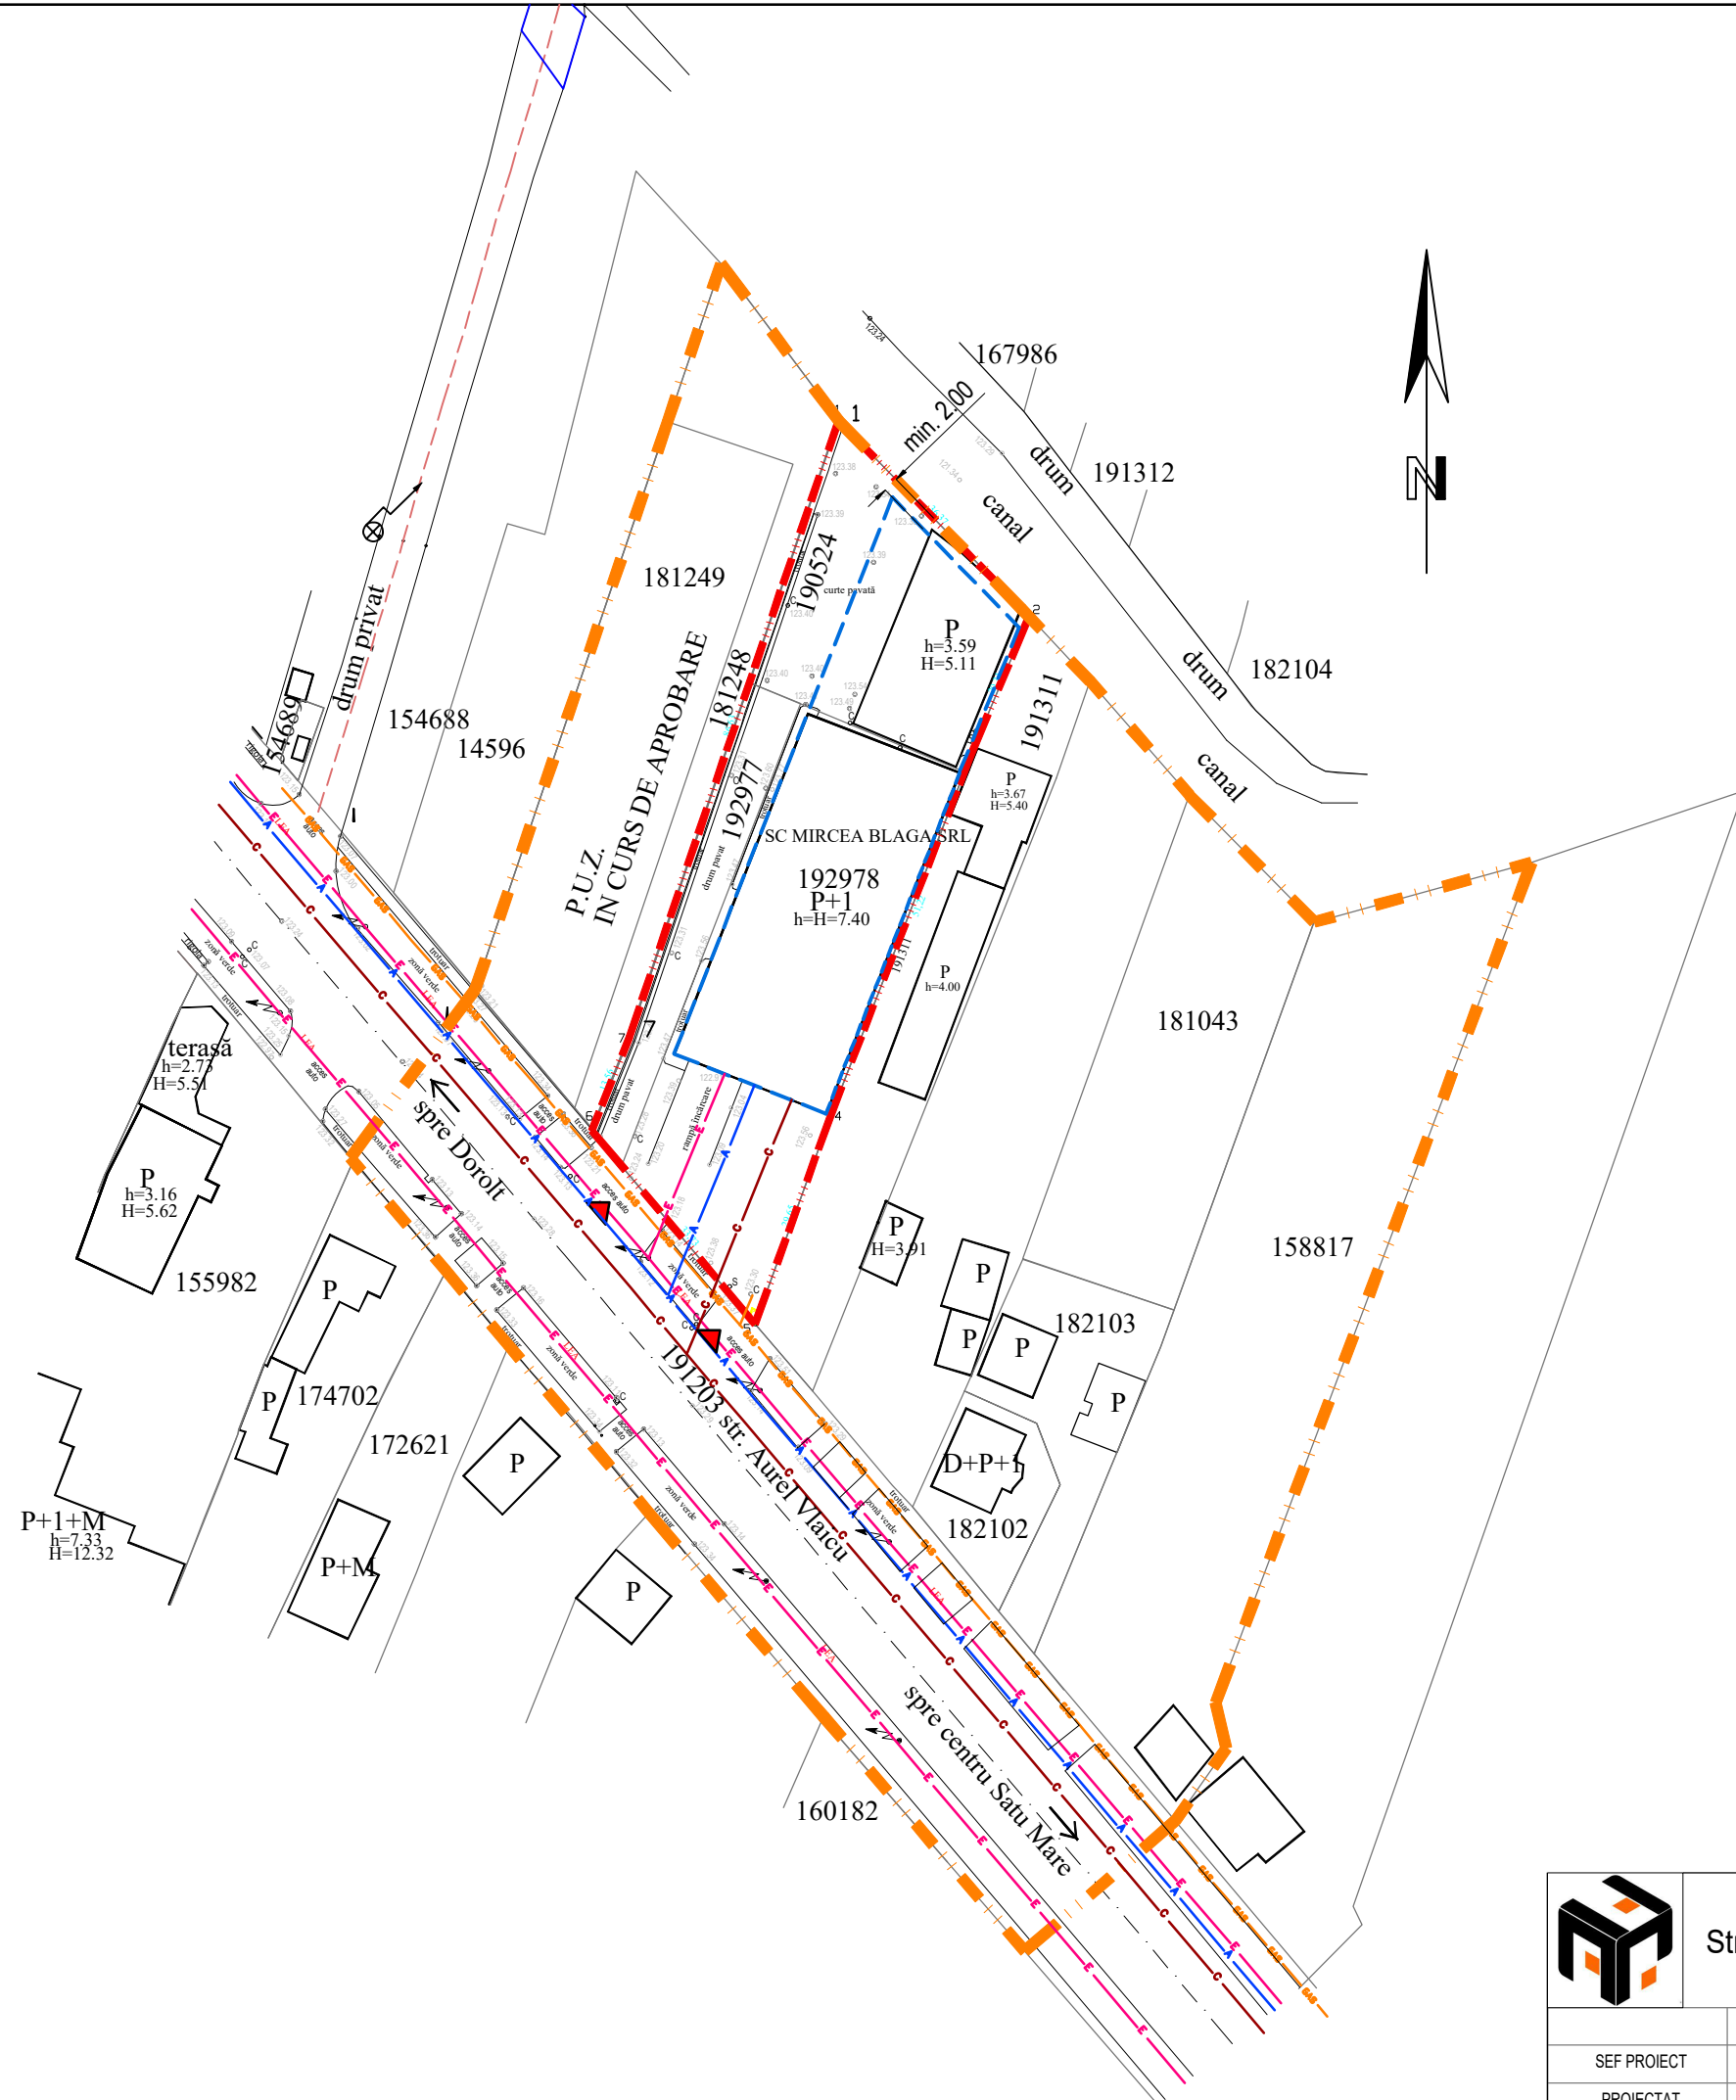

**LEGENDA:**

- LIMITE:**
- LIMITA ZONA STUDIATA
  - LIMITA DE PROPRIETATE BENEFICIAR si ZONA PROPU SA FI REGLEMENTATA
  - LIMITA PARCELE EXISTENTE
  - LIMITA RETRAGERI PROPUSE
- ZONIFICARE:**
- CONSTRUCTII EXISTENTE
  - ACCES EXISTENT / MENTINUT
- ECHIPARE EDILITARA:**
- STALP ELECTRIC / ILUMINAT PUBLIC
  - RETEA DE ELECTRICITATE EXISTENTA L.E.A. 0,4 kV
  - RETEA DE GAZE NATURALE EXISTENTA
  - RETEA DE APA EXISTENTA
  - RETEA DE CANALIZARE EXISTENTA



	<b>sc ARHabitat 2015 srl</b> Str. C. Coposu nr.2, et.7, ap.58/b Satu Mare E-mail: satumare@arhidinamic.ro			beneficiar : S.C. MIRCEA BLAGA S.R.L., BLAGA DOREL MIRCEA SI BLAGA DANIELA MARIANA	nr. proiect : 396/2025
				titlu proiect : ELABORARE SI APROBARE P.U.Z. Institutii si servicii pe str. Aurel Vlaicu, nr. 69 mun. Satu Mare, jud. Satu Mare	faza : P.U.Z.
SEF PROIECT	NUME arh.IUORAS VIOLETA	SEMNATURA	scara : 1:1000	plansa :	nr. plansa : Ed 01
PROIECTAT	ing.KELEMEN ANDRAS		data : febr. 2026	<b>ECHIPARE EDILITARA</b>	
DESEMAT	FORIZS TUNDE				