


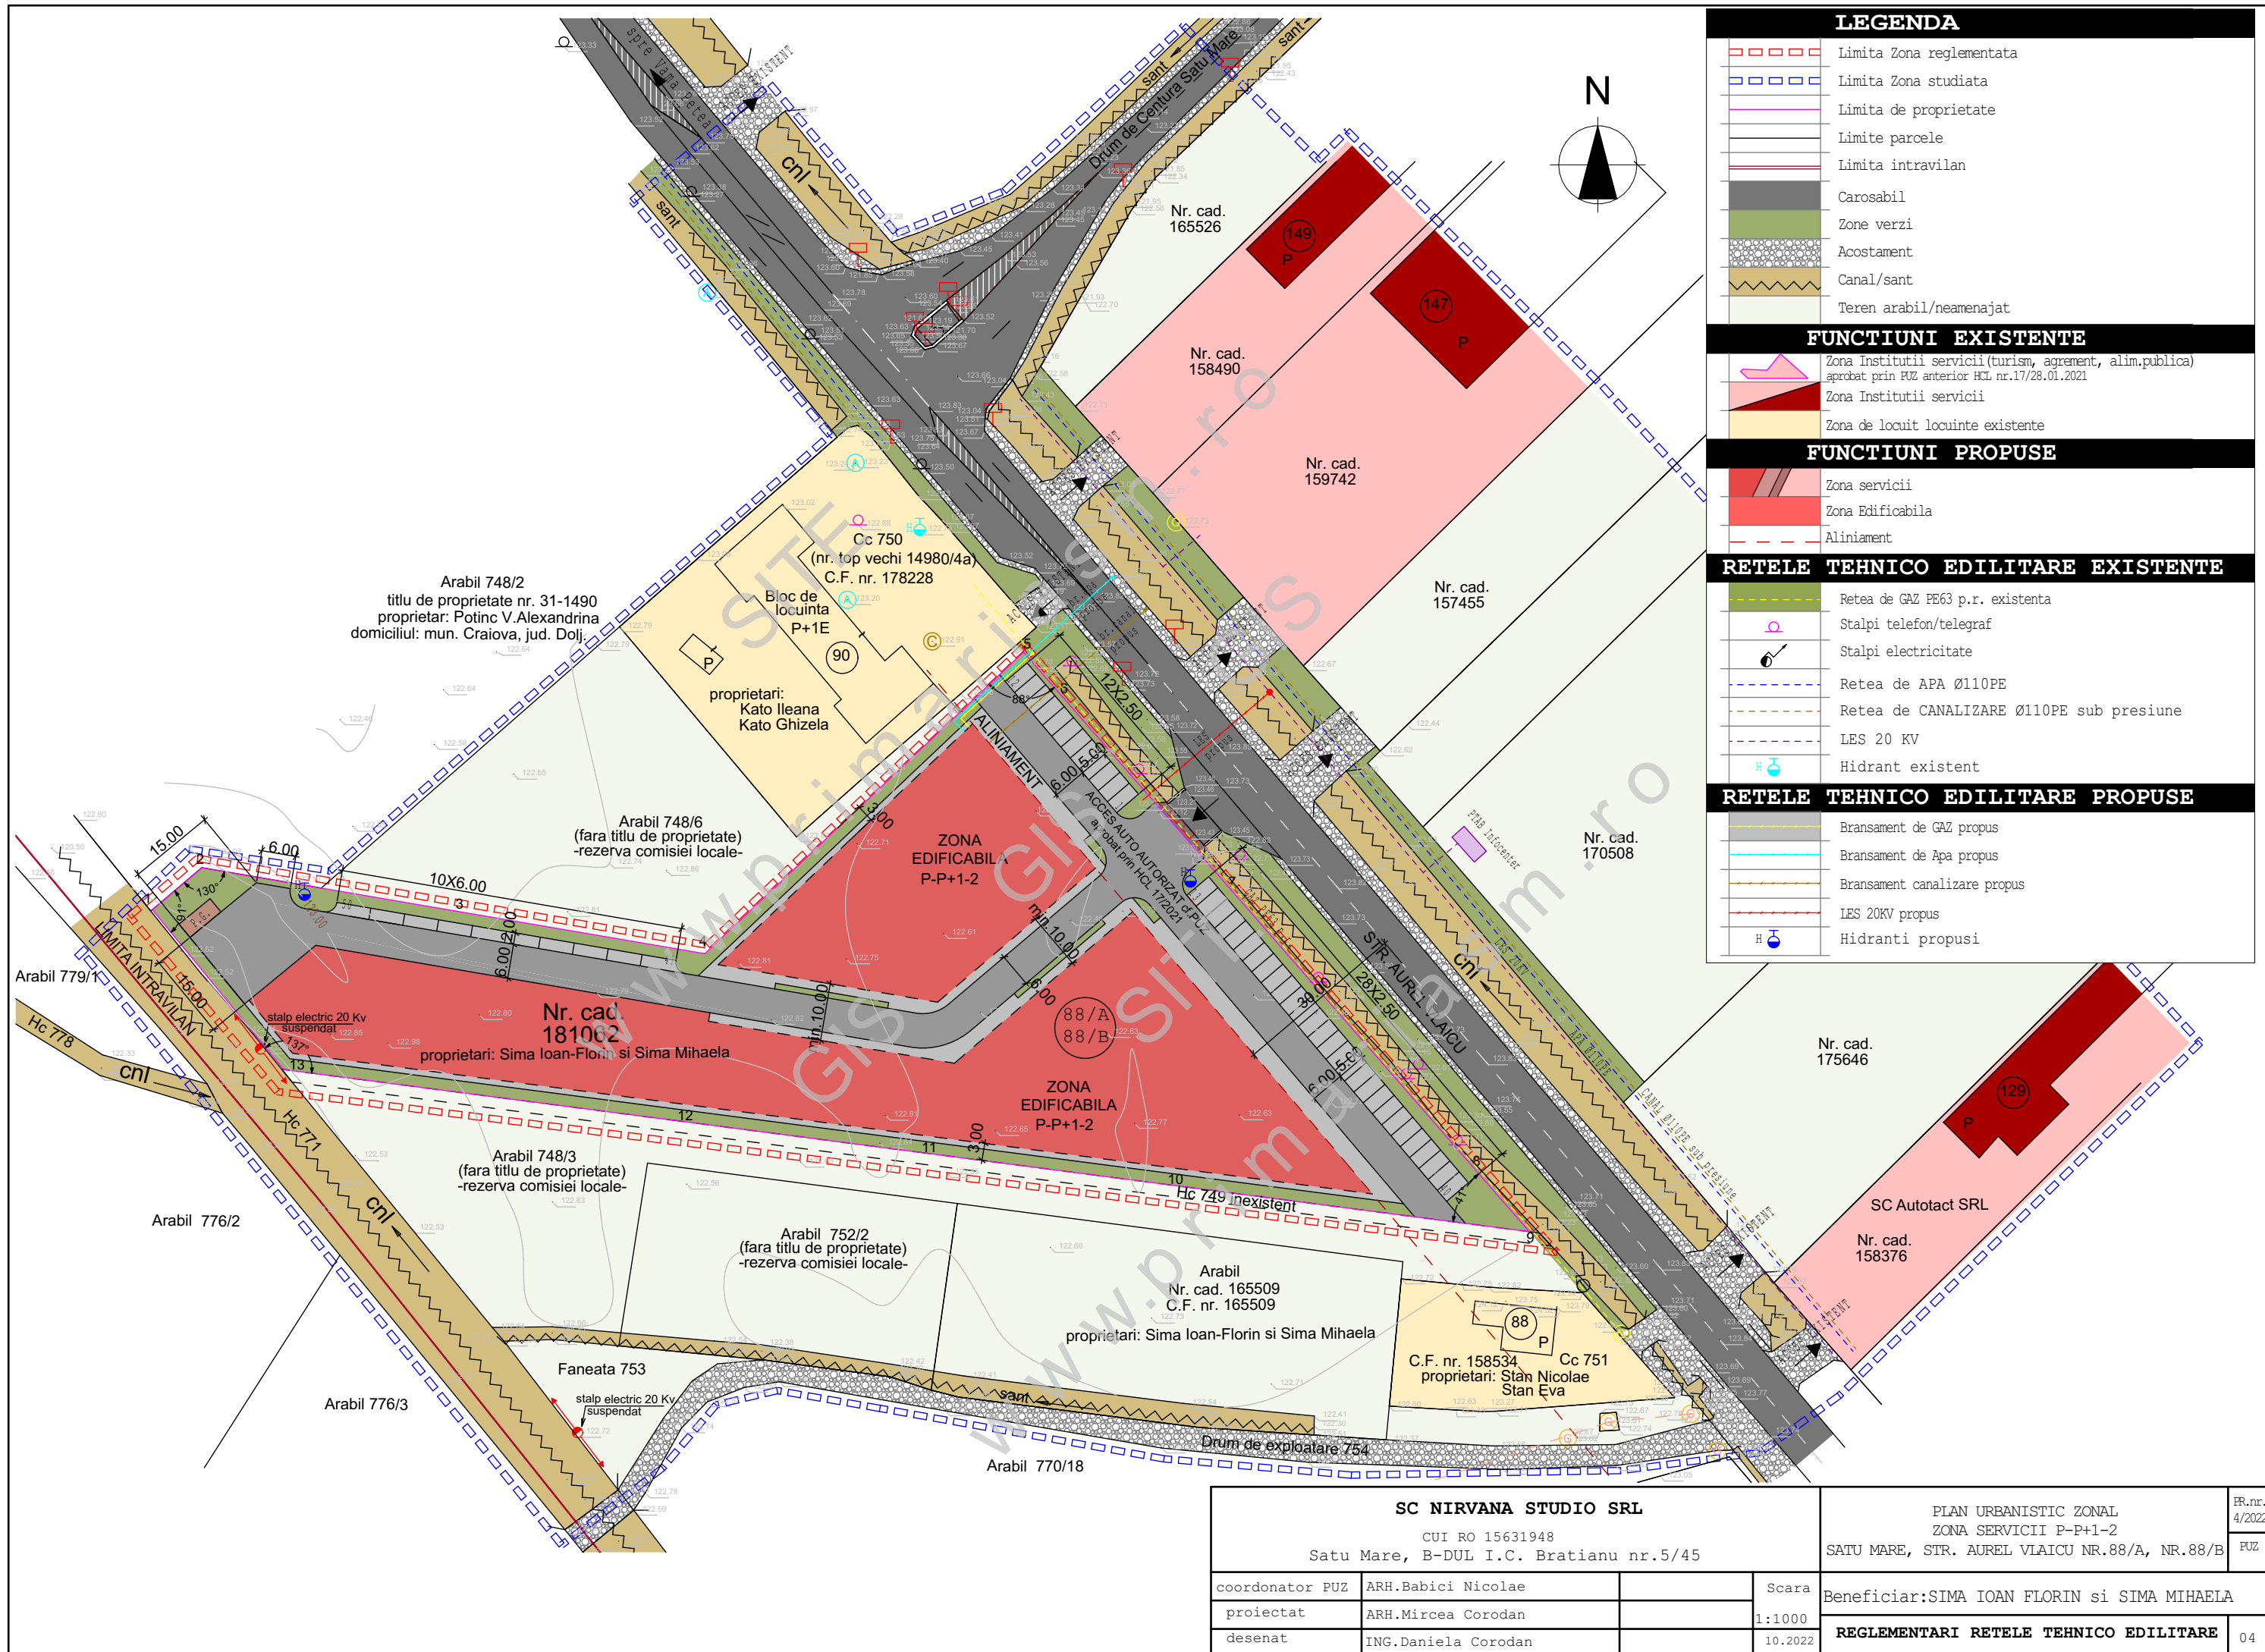

LEGENDA	
	Limita Zona reglementata
	Limita Zona studiata
	Limita de proprietate
	Limite parcele
	Limita intravilan
	Carosabil
	Zone verzi
	Acostament
	Canal/sant
	Teren arabil/neamenajat
FUNCTIUNI EXISTENTE	
	Zona Institutii servicii(turism, agrement, alim.publica) aprobat prin PUZ anterior HCL nr.17/28.01.2021
	Zona Institutii servicii
	Zona de locuit locuinte existente
FUNCTIUNI PROPUSE	
	Zona servicii
	Zona Edificabila
	Alinament
RETELE TEHNICO EDILITARE EXISTENTE	
	Retea de GAZ PE63 p.r. existenta
	Stalpi telefon/telegraf
	Stalpi electricitate
	Retea de APA Ø110PE
	Retea de CANALIZARE Ø110PE sub presiune
	LES 20 KV
	Hidrant existent
RETELE TEHNICO EDILITARE PROPUSE	
	Bransament de GAZ propus
	Bransament de Apa propus
	Bransament canalizare propus
	LES 20KV propus
	Hidranti propusi

SC NIRVANA STUDIO SRL				PLAN URBANISTIC ZONAL ZONA SERVICII P-P+1-2		FR.nr. 4/2022
CUI RO 15631948 Satu Mare, B-DUL I.C. Bratianu nr.5/45				SATU MARE, STR. AUREL VLAICU NR.88/A, NR.88/B		PUZ
coordonator PUZ	ARH.Babici Nicolae		Scara	Beneficiar:SIMA IOAN FLORIN si SIMA MIHAELA		
proiectat	ARH.Mircea Corodan		1:1000			
desenat	ING.Daniela Corodan		10.2022	REGLEMENTARI RETELE TEHNICO EDILITARE		04