


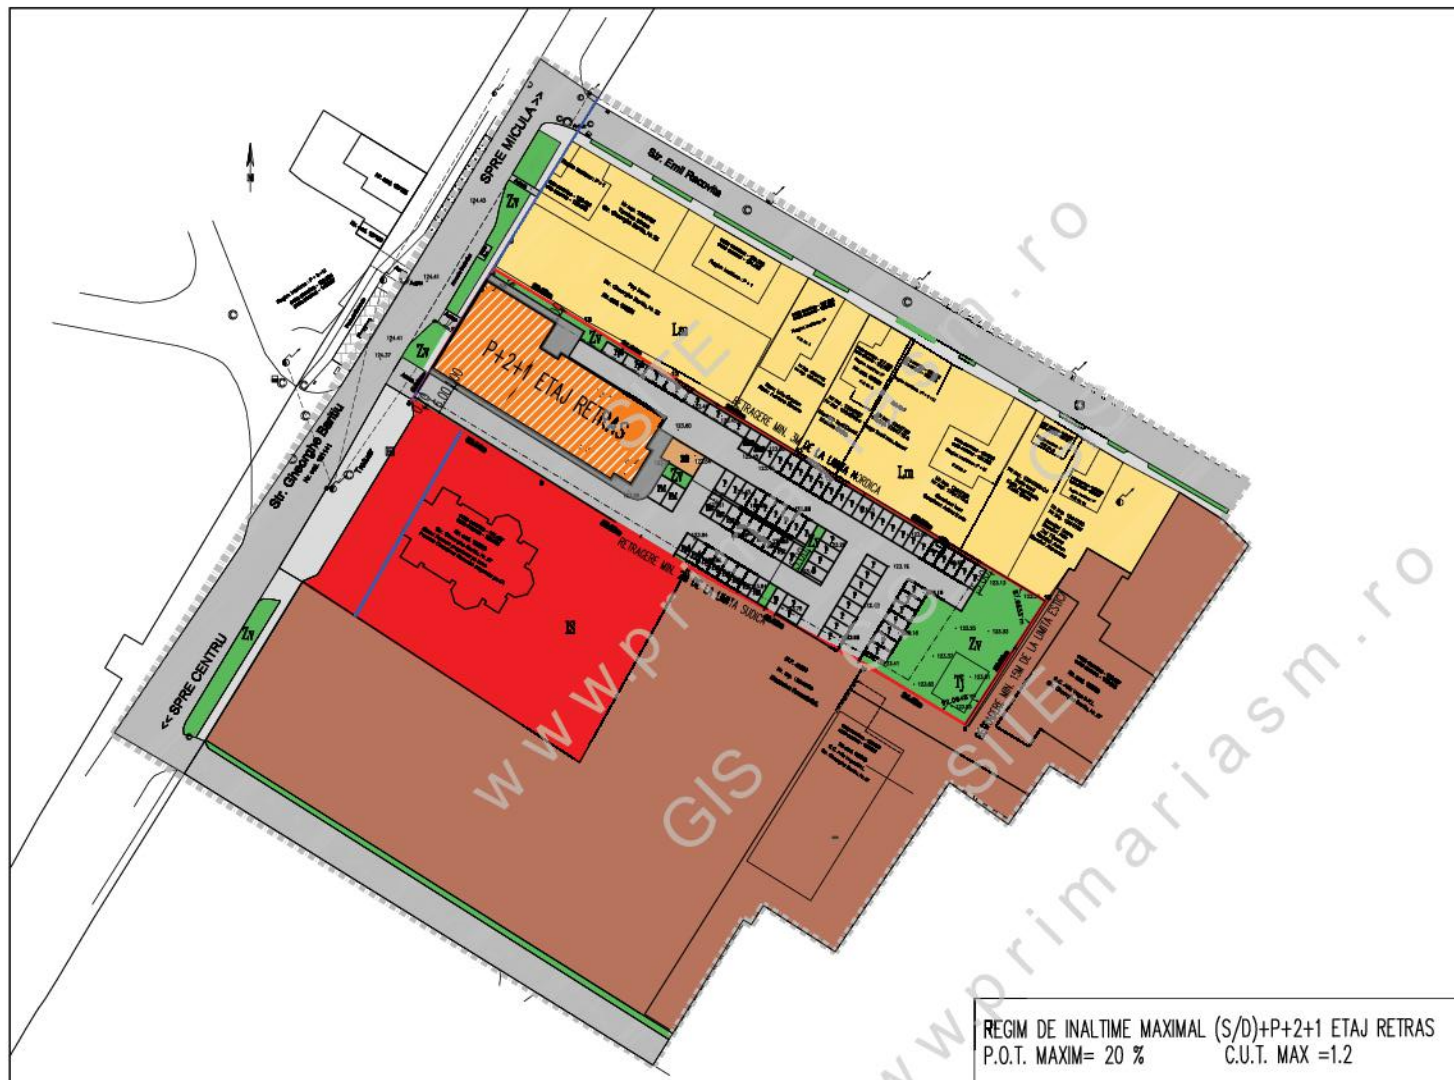

REGIM DE INALTIME MAXIMAL (S/D)+P+2+1 ETAJ RETRAS
P.O.T. MAXIM= 20 % C.U.T. MAX =1.2

Simboluri:



Scara de Proiect: 1:2000
Scara de Cămin: 1:500

Pm	PARCARE AUTOVEHICULE ELECTRICE
P	PARCARE LOCATARI SI VIZITATORI
Pd	PARCARE PERSOANE CU DIZABILITATI
Pc	PARCARE SPATII COMERCIALE

PARCARI LOCATARI SI VIZITATORI 61 LOC.
PARCARI SPATII/II COMERCIAL(E) 18 LOC.

LEGENDA

---	LIMITA TEREN STUDIAT
---	LIMITA TEREN REGLEMENTAT
---	REGIM ALINIERE/LA FRONT
---	CONSTRUCTIE PROPUSA
---	ZONA DE LOCUIT
---	CIRCULATIE PIETONALA
---	CIRCULATIE CAROSABILA
---	ZONA VERDE
---	ZONA UNITATI INDUSTRIALE
---	ZONA INSTITUTII SI SERVICII
---	ZONA EDIFICABILA

SUPRAFATA TEREN IMOBIL REGLEMENTAT =4254.00mp

S.C. PERACTO AG S.R.L.

JUD.SATU MARE,VILE SATU MARE STR.ARDUDULUI NR.4/B

SPECIFICATIE	NUME	SEMNTURA	SCARA:
COORDONATOR	arh. MOIS I.M.		1:1000
PROIECTAT	c.arh. PUGNER R.		DATA:
DEBENAT	c.arh. PUGNER R.		SEP. 2024

Beneficiar:

SC LINDEN RESIDENCE SRL

ELABORARE SI APROBARE P.U.Z.

COMPLEX REZIDENTIAL
MUN. SATU MARE ZONA , STR. GH. BARTIU NR.29-31
JUD. SATU MARE

VARIANTA DE MOBILARE ORIENTATIVA

NR. PROIECT

292/ 2024

FAZA:

P.U.Z.

PLANSĂ NR:

A - B