




PLAN URBANISTIC ZONAL

EXTINDERE SI ETAJARE CASA DE LOCUIT P,
PE STR. BASARABIA NR. 22/B
SATU MARE, JUDETUL SATU MARE





ECHIPARE EDILITARA - REGLEMENTARI

LEGENDA:





LIMITE:


-  LIMITA ZONA STUDIATA
-  LIMITA DE PROPRIETATE BENEFICIARI SI ZONA REGLEMENTATA
-  LIMITA PARCELE EXISTENTE

ZONIFICARE:

-  CONSTRUCTII EXISTENTE
-  ALINIAMENT - RETRAGERI EXISTENTE / PROPUSE
-  ZONA EDIFICABILA, CU REGIM DE INALTIME MAXIMA P-P+1E (CU SUBSOL SAU DEMISOL PARTIAL)
-  ACCES EXISTENT

ECHIPARE EDILITARA:

-  RETEA DE ELECTRICITATE EXISTENTA
-  RETEA DE GAZE NATURALE EXISTENTA
-  RETEA DE APA POTABILA EXISTENTA
-  RETEA DE CANALIZARE EXISTENTA

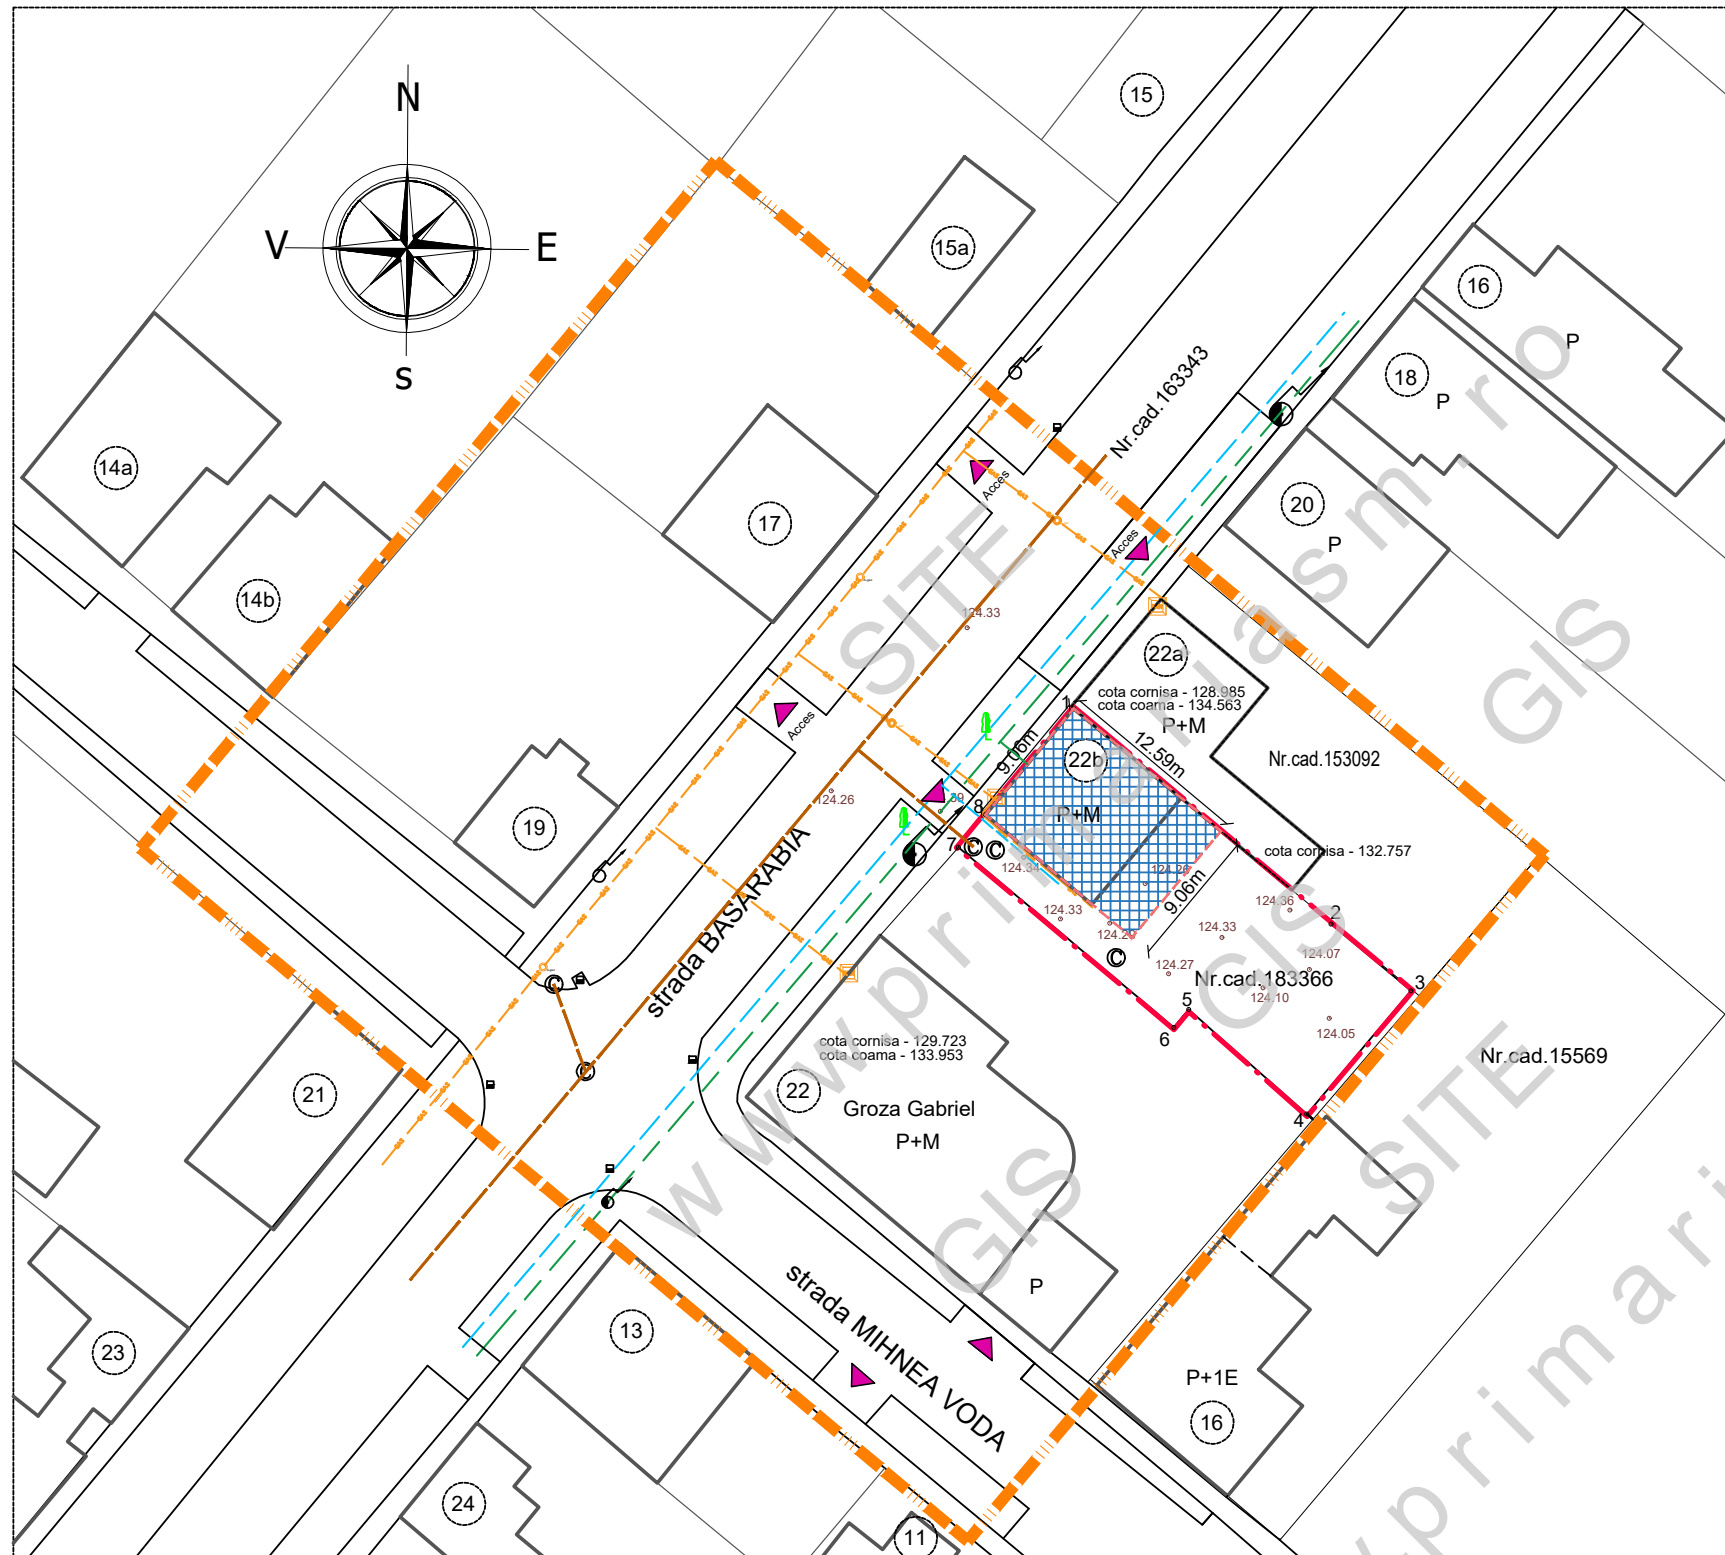

S.C. AD PAVI DINAMIC S.R.L.
mun. Satu Mare str. C. Coposu nr. 2 et. 7 ap. 58/A, judetul Satu Mare
E-mail: satumare@arhidinamic.ro

beneficiar :	POPA MARIANA si POPA ALIN-CLAUDIU	nr. proiect :	223 / 2021
titlu proiect :	P.U.Z. - EXTINDERE SI ETAJARE CASA DE LOCUIT P, PE STR. BASARABIA NR. 22/B MUN. SATU MARE, JUDETUL SATU MARE	faza :	P.U.Z.
plansa :	ECHIPARE EDILITARA - REGLEMENTARI	nr. plansa :	Ed-01

	NUME	SEMNTATURA	scara :
SEF PROIECT	arh.IUORAS VIOLETA		1/500
PROIECTAT	ing.KELEMEN ANDRAS		data :
DESEANAT	FORIZS TUNDE		aug. 2021