

**PLAN URBANISTIC ZONAL**  
 • ANSAMBLU DE LOCUINTE UNIFAMILIALE •  
 - LOTIZARE SI INTRODUCERE IN INTRAVILAN, ZONA  
 STR. CAPRIOAREI, F.N., NR. TOP. 151899, 168316, 172214,  
 153577, 170216, 153582, JUDET SATU MARE




**E1 LUCRARI TEHNICO EDILITARE**

**LEGENDA:**

- LIMITA ZONEI STUDIATE
- LIMITA AMPLASAMENT STUDIAT
- APE (CANAL DE DESECARE)
- CONSTRUCTII EXISTENTE

- RETELE EXISTENTE**
- RETEA DE APA EXISTENTA
  - POST TRAFU EXISTENT
  - RETEA DE GAZ EXISTENTA
  - RETEA DE CANALIZARE EXISTENTA
- RETELE PROPUSE**
- RETEA DE APA
  - LINIE ELECTRICA SUBTERANA 0,4 KV
  - RETEA DE GAZ
  - RETEA DE CANALIZARE
  - H.I. HIDRANT EXTERIOR DE INCENDIU

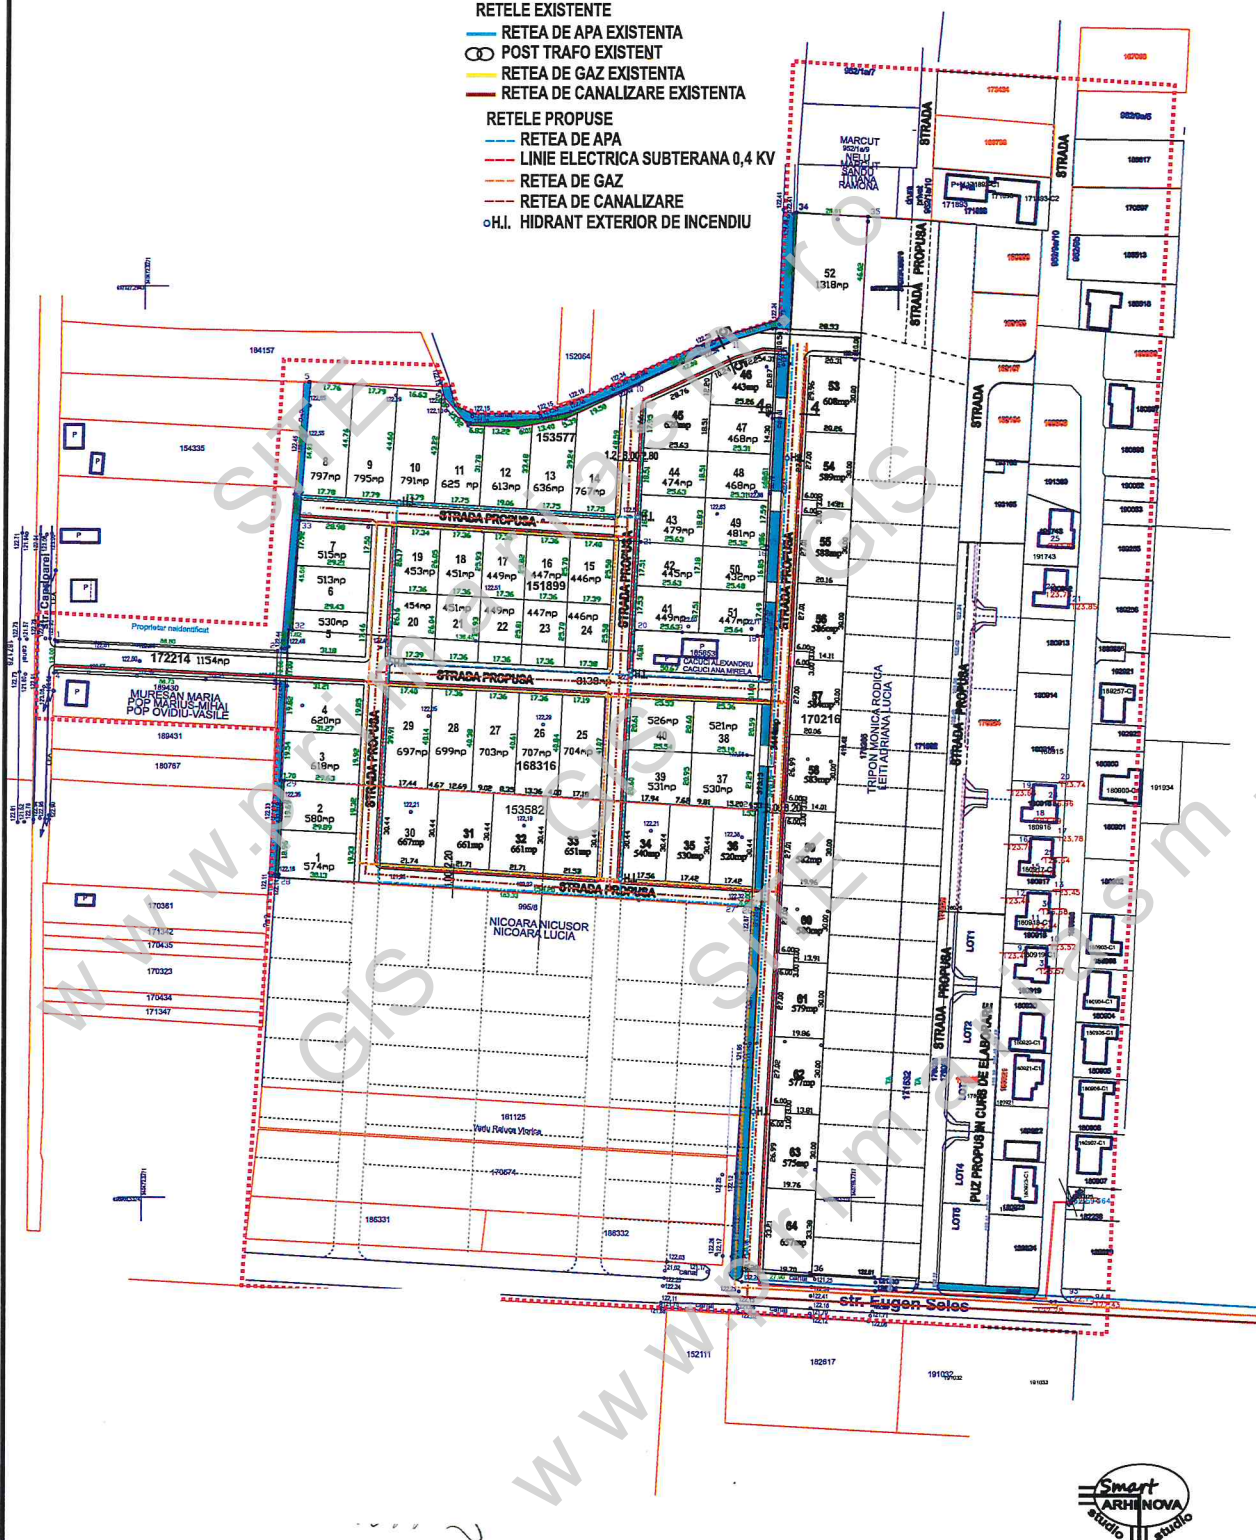

2025 © www.kstl.ro

PROIECTANT: <b>SMART ARHINOVA STUDIO S.R.L.</b> Satu Mare, str. Simlon Barmutlu, nr. 14 CIF: 35797910, NORC: J30/259/2018 0743 015808, 0743015709, 0261 710695 www.kstl.ro, office@kstl.ro		BENEFICIAR: <b>DANCIUTI OVIDIU DANIEL DANCIUTI DIANA BIG MIHAI GRIGORE</b>		PROIECT NR.: <b>161/ 2024</b>
SEF PROIECT	NUME Arh. ILEA GHEORGHE	SEMNATURA	SCARA 1: 2000	FAZA: <b>P.U.Z.</b>
PROIECTAT	Arh. ILEA CASANDRA	MARTIE		
DESENAT	Arh. ILEA CASANDRA	2026		
TITLU PLANSA: <b>LUCRARI TEHNICO EDILITARE</b>			PLANSA NR.: <b>E1</b>	