


PLAN URBANISTIC ZONAL
ELABORARE SI APROBARE P.U.Z.
ZONA DE LOCUIT
STR. DAMBOVITA NR. 41 SI 43 IN MUN. SATU MARE,
CF 191986 SI CF 187981
ECHIPARE EDILITARE - REGLEMENTARI

LEGENDA:

- LIMITE:**
- LIMITA ZONA STUDIATA
 - LIMITA DE PROPRIETATE BENEFICIAR
si ZONA PROPUSE A FI REGLEMENTATA
 - LIMITA PARCELE EXISTENTE
 - LIMITA ALINIAMENT / RETRAGERI PROPUSE

- ZONIFICARE:**
- CONSTRUCTII EXISTENTE
 - ACCES EXISTENT / PROPUSE
 - CONSTRUCTII ORIENTATIV PROPUSE

- ECHIPARE EDILITARE:**
- STALP ELECTRIC
 - RETEA DE ELECTRICITATE EXISTENTA L.E.A. 0,4 kV
 - RETEA DE GAZE NATURALE EXISTENTA
 - RETEA DE APA EXISTENTA
 - RETEA DE CANALIZARE EXISTENTA

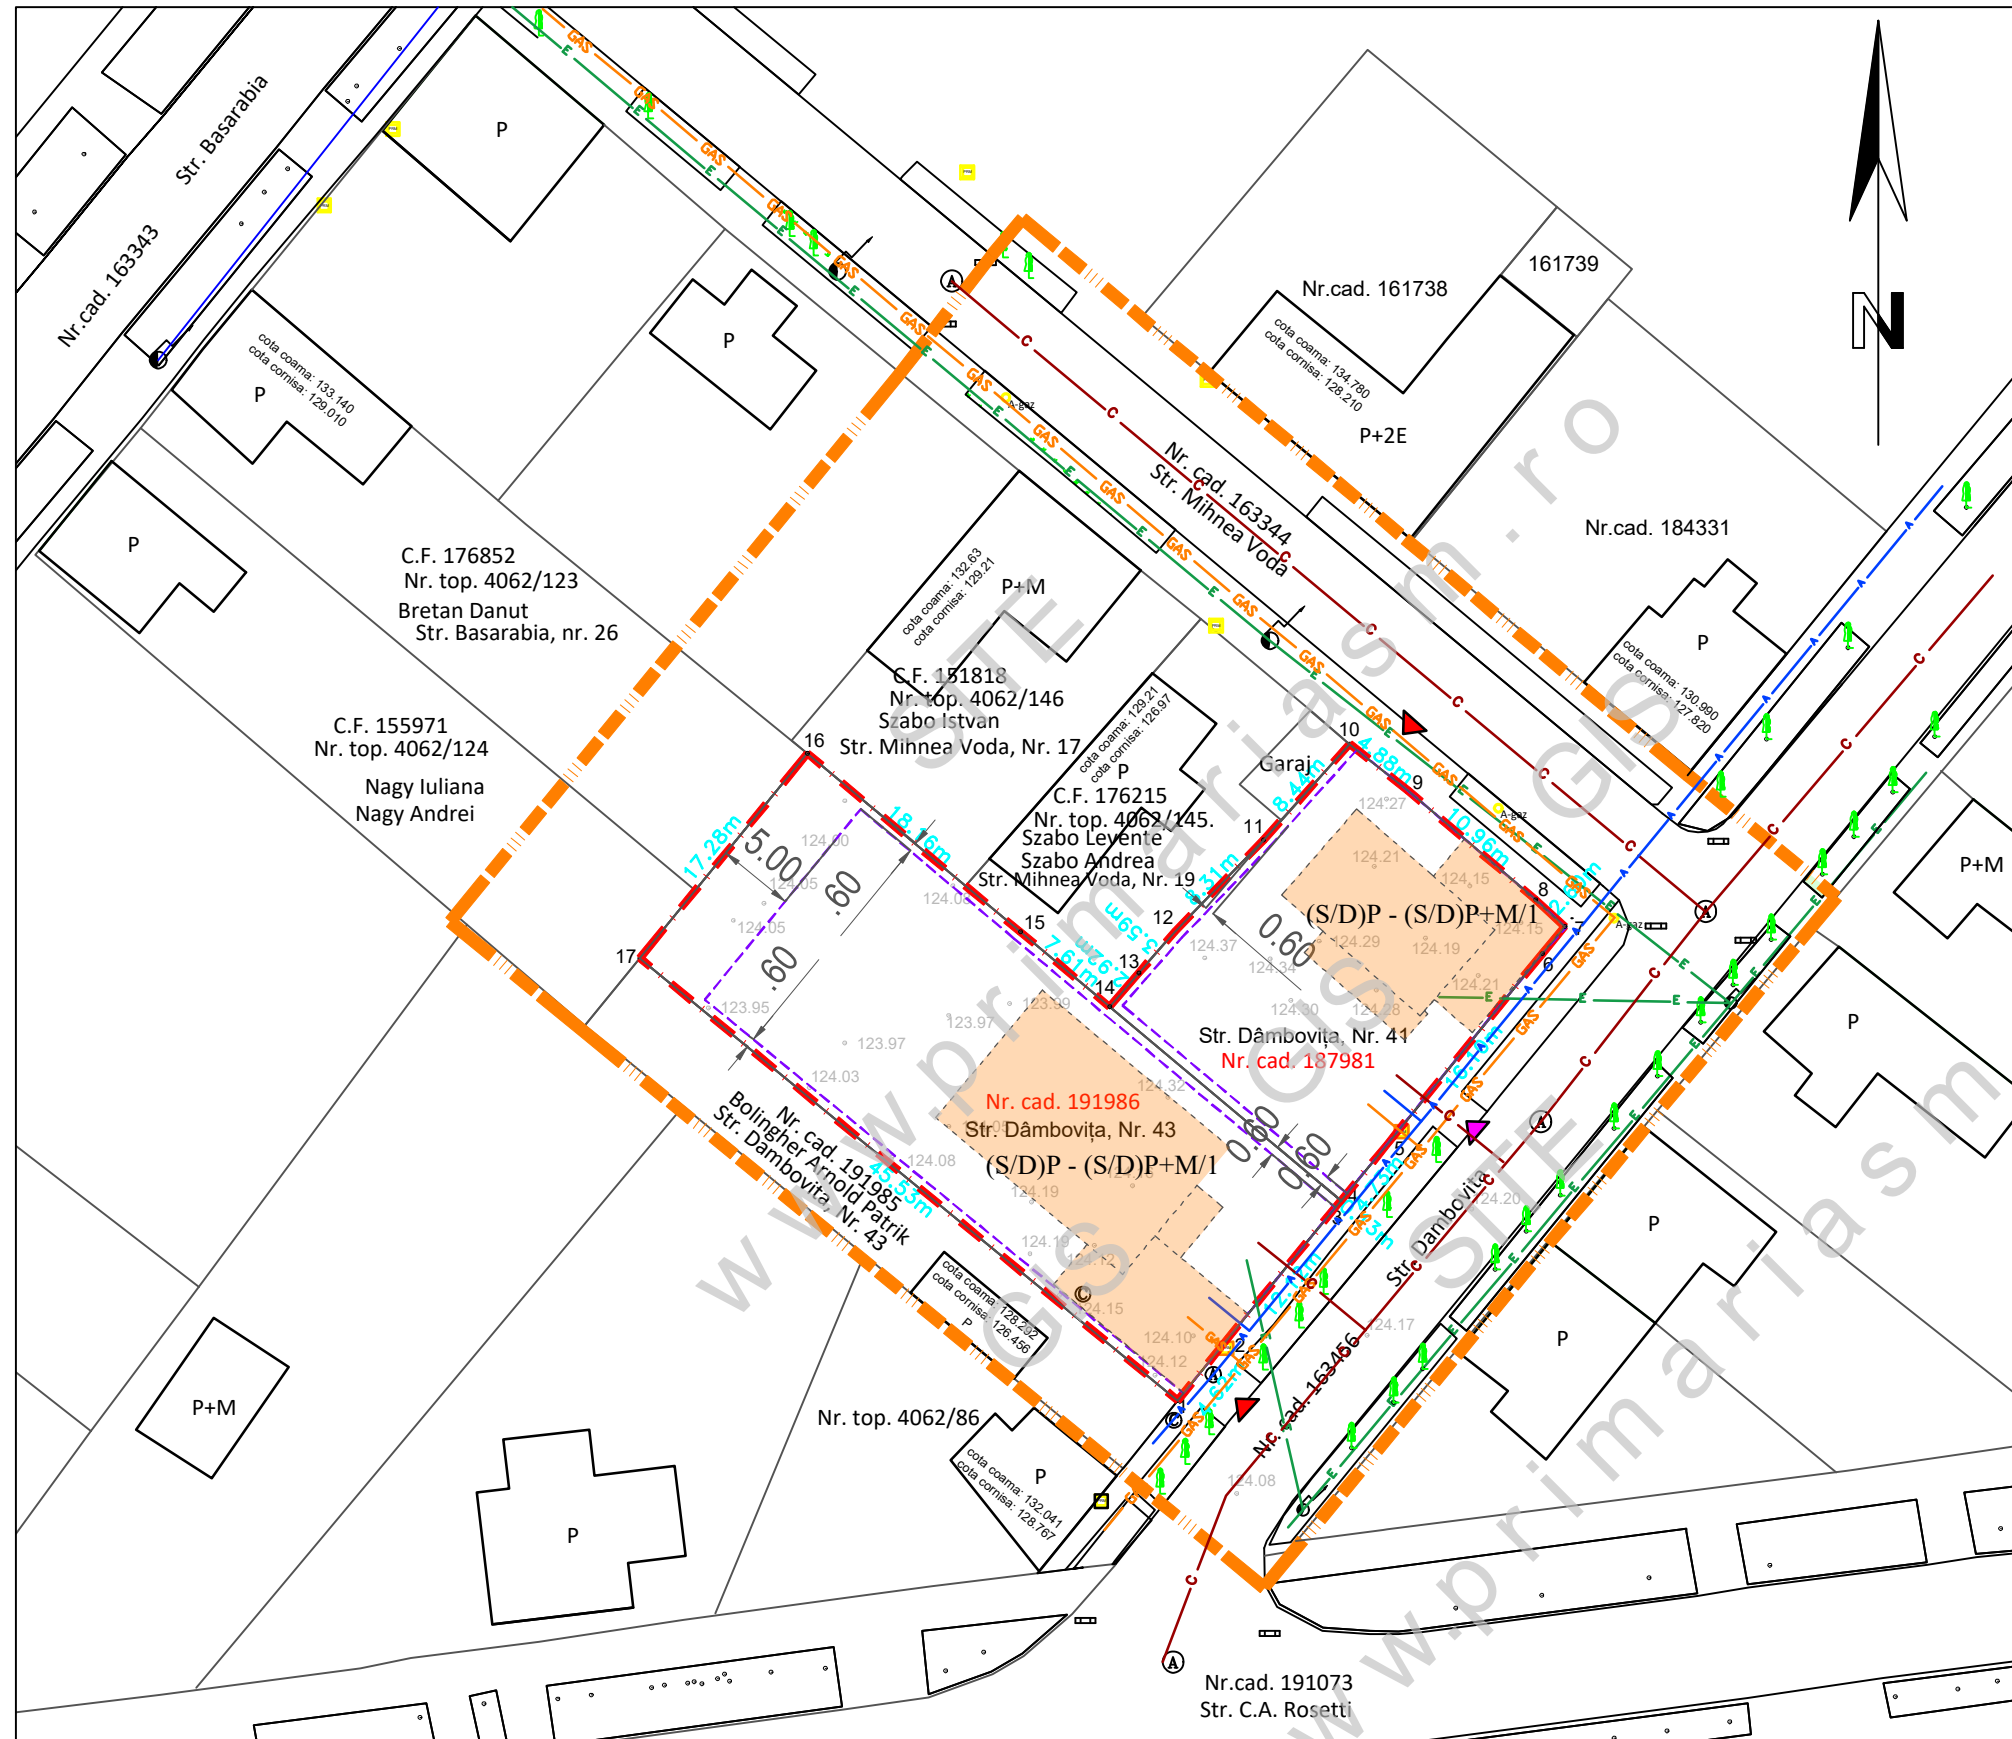

AD PAVI DINAMIC 			S.C. AD PAVI DINAMIC S.R.L. mun. Satu Mare str. C. Coposu nr. 2 et. 7 ap. 58/A, judetul Satu Mare E-mail: arhabiat2015@gmail.com		beneficiar : SAS GHEORGHE-OVIDIU, SAS FLOARE-MONICA RACOLTEA DUMITRU-IOAN RACOLTEA FLORICA-COSMINA	nr. proiect : 394/2025
SEF PROIECT	arh.IUORAS VIOLETA	SEMNATURA	scara : 1/500	titlu proiect : ELABORARE SI APROBARE P.U.Z. ZONA DE LOCUIT STR. DAMBOVITA NR. 41 SI NR. 43 IN MUN. SATU MARE, CF 191986 SI CF 187981	faza : P.U.Z.	
PROIECTAT	ing.KELEMEN ANDRAS		data : ian. 2026	plansa : ECHIPARE EDILITARA REGLEMENTARI	nr. planșa : Ed-01	
DESENAT	FORISZ TUNDE					