



# PLAN URBANISTIC ZONAL

ELABORARE P.U.Z. PENTRU  
CONSTRUIRE 2 CASE DE LOCUIT P SI P+1




MUN. SATU MARE, ZONA DARA-DIANA NR. CAD.183842 si 183843

MOBILARE

## LEGENDA

-  Limita zonei studiate
-  Teren beneficiar
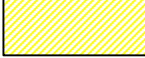
### ZONIFICARE


-  ZONA DE LOCUINTE INTRAVILAN
-  ZONA PENTRU CAI DE COMUNICATIE
-  ZONA SPATII VERZI

BILANT TERITORIAL	mp	%
ZONA LOCUINTE	686.00	35.00
ZONA PENTRU CAI DE COMUNICATIE RUTIERA / PIETONALA	194.00	9.89
ZONA SPATII VERZI	1080.00	55.11
<b>TOTAL</b>	<b>1960.00</b>	<b>100,00</b>

INDICI PENTRU ZONA STUDIATA

P.O.T. = 35,00 %

C.U.T. = 0,70

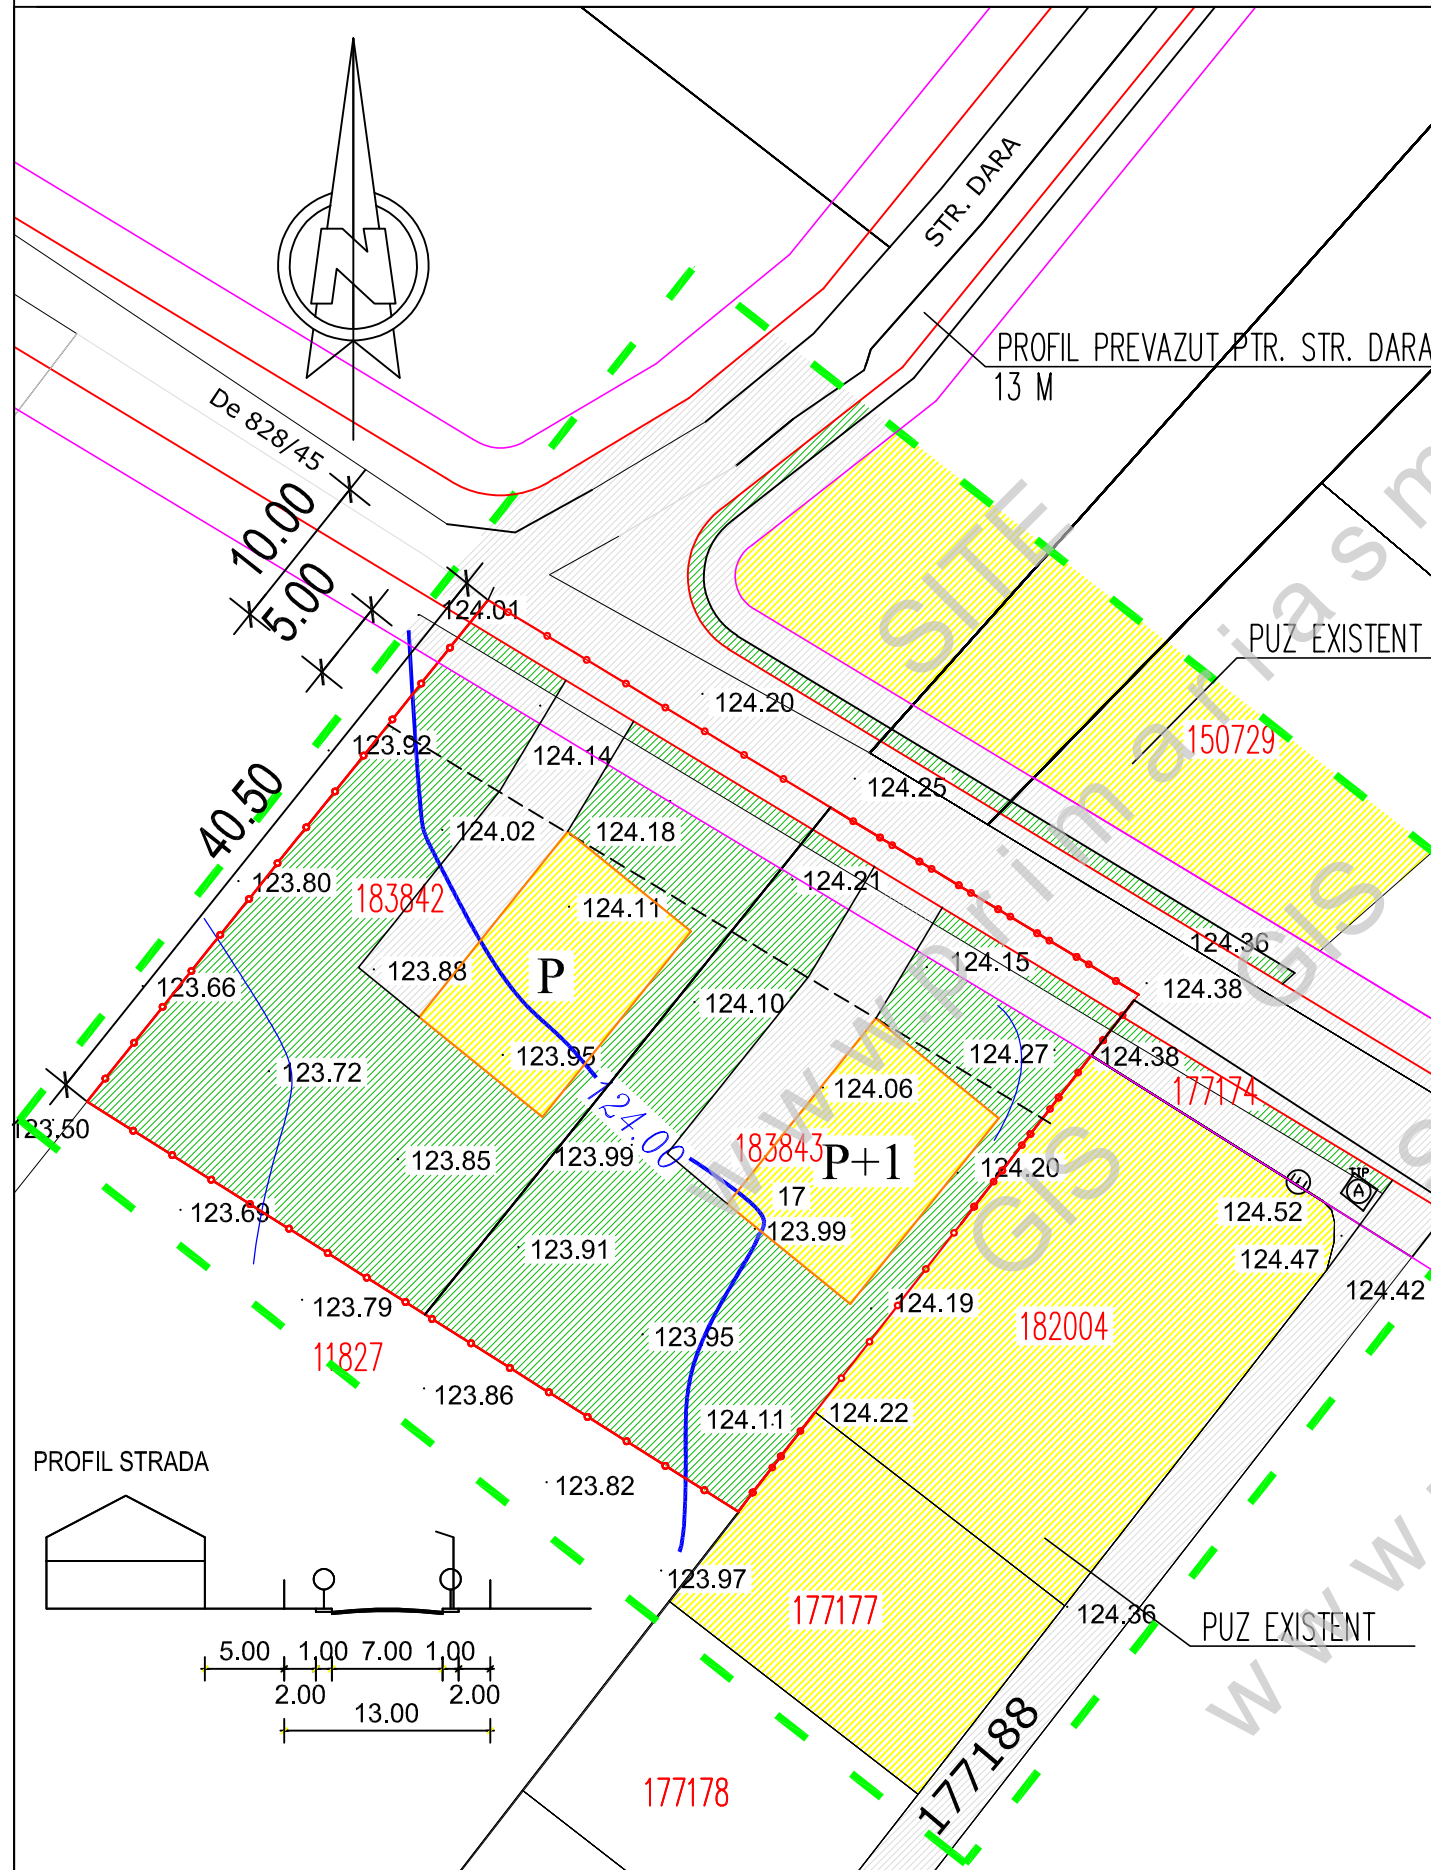

S.C. ARHING S.R.L.

SATU MARE  
B-dul I. C. Bratlanu nr. 5 sc. E ap. 43  
REG. COM. J30/381/2006  
C.U.I. 18582491

Tel. 0361-809080  
0745654884  
0744551191  
e-mail : arhing @ sm. rdsnet.ro

Beneficiar:

JUHASZ ZSOLT

NR. PROIECT  
19/2021

Titlu proiect

ELABORARE PUZ PTR.CONSTRUIRE 2 CASE DE  
LOCUIT P SI P+1  
SATU MARE-ZONA DARA-DIANA NR. CAD. 183842 SI 183843

FAZA:  
PUZ

SPECIFICATIE	NUME	SEMNATURA	SCARA:
PROIECTAT	arh. BABICI NICOLAE		1:1000
DESENAT	arh. BABICI NICOLAE		
VERIFICAT	arh. BABICI NICOLAE		MAI.2021

PLAN DE SITUATIE  
MOBILARE

PLANSA NR:  
A3a