


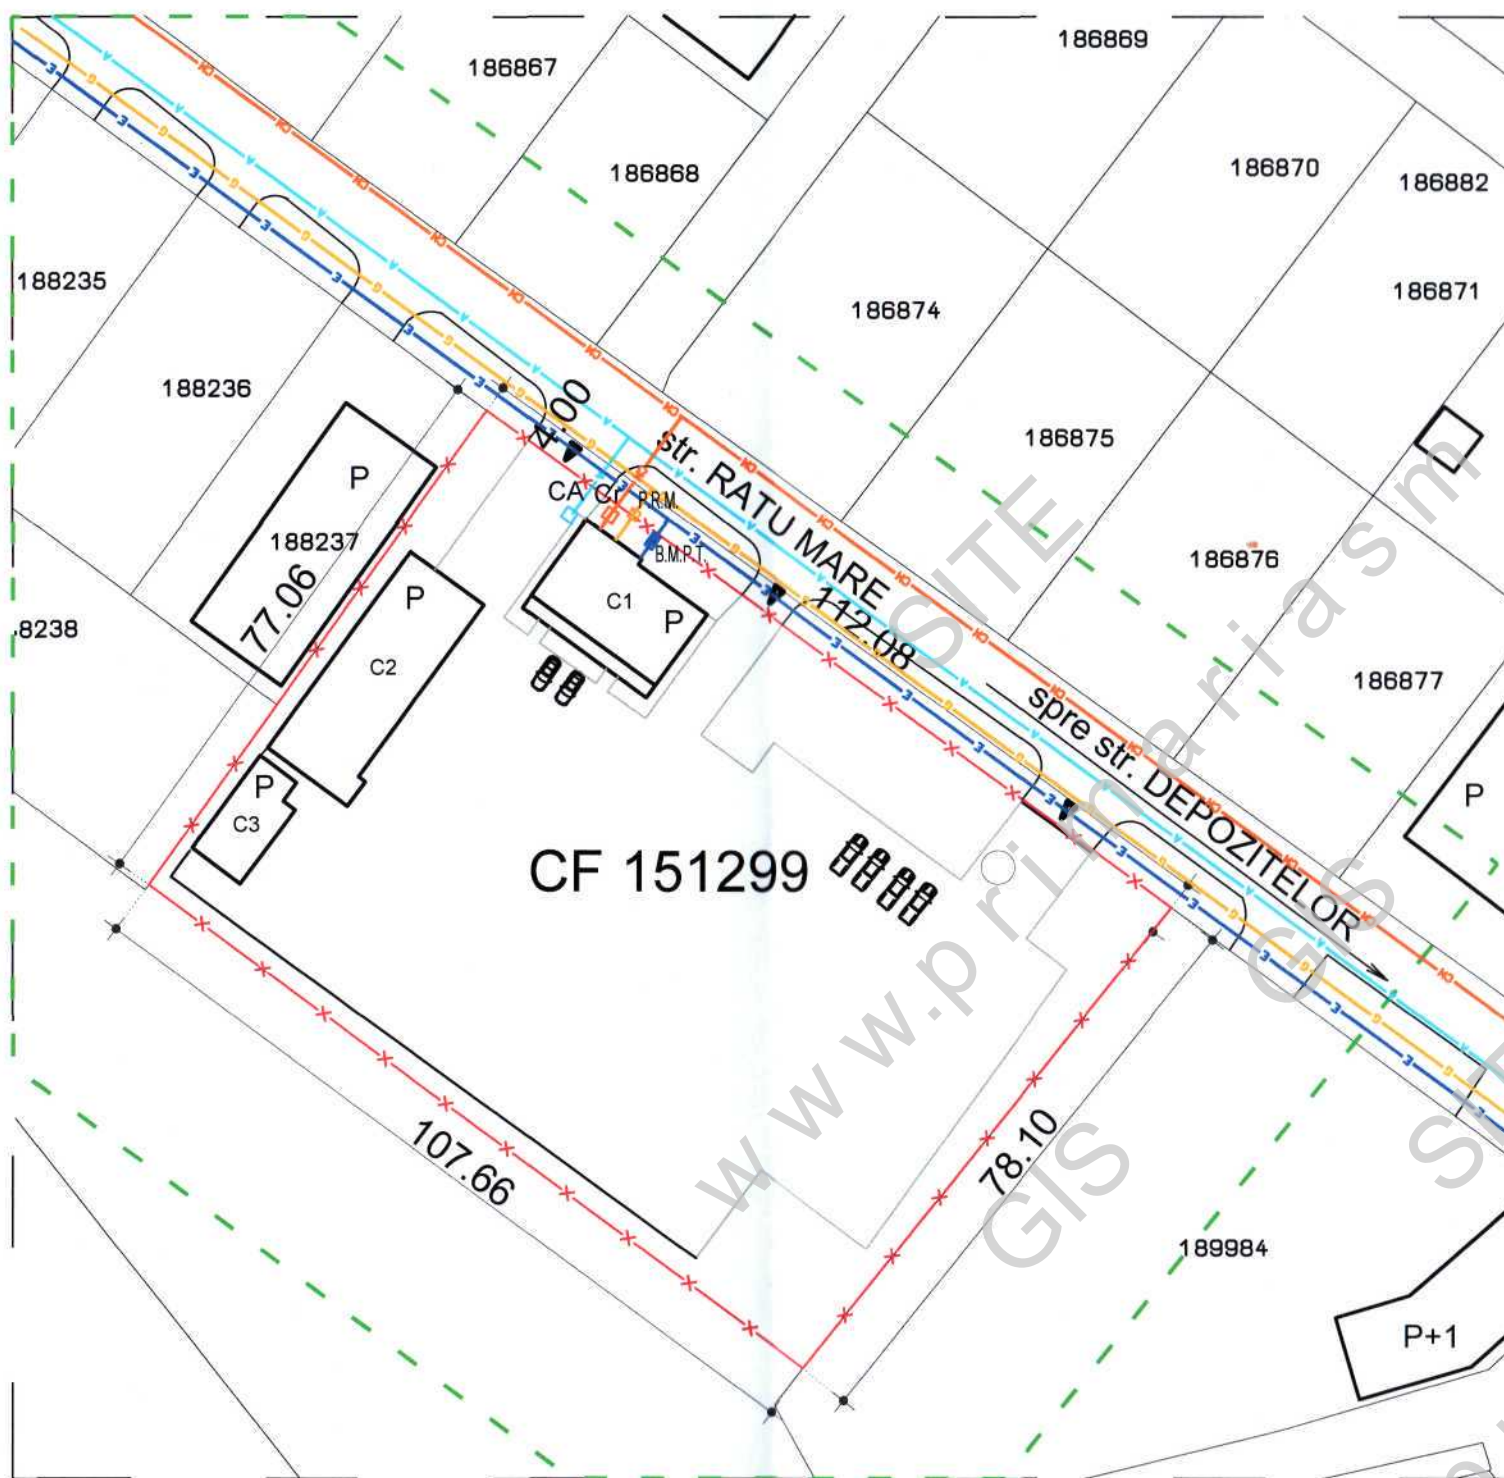

PLAN URBANISTIC ZONAL

P.U.Z. - EXTINDERE, MODERNIZARE SI SUPRAETAJARE
CU UN NIVEL CLADIRE EXISTENTA PARTER C1
MUN. SATU MARE, STR. DEPOZITELOR, NR, 62, JUD. SATU MARE
REGLEMENTARI ECHIPARE EDILITARA

LEGENDA

- LIMITA ZONEI STUDIASTE
--- X --- LIMITA ZONEI APARTINAND BENEFICIARULUI
- RETEA DE GAZ DE JOASA PRESIUNE EXISTENTA
RETEA DE APA RECE MENAJERA EXISTENTA
RETEA DE CANALIZARE MENAJERA EXISTENTA
LINIE ELECTRICA AERIANA DE 0,4KV EXISTENTA
- CA CAMIN APOMETRU EXISTENT
Cr CAMIN RACORD CANAL EXISTENT
P.R.M. POST DE REGLARE-MASURARE GAZE NATURALE EXISTENT
B.M.P.T. BLOC MASURA SI PROTECTIE TRIFAZAT EXISTENT

DENUMIREA REZELEI	LUNGIME
RETEA DE APA	13 m
RETEA DE CANALIZARE	18 m
RETEA DE GAZ	10 m
LINIE ELECTRICA 0,4KV	7 m



ERYZA PROIECT S.R.L. sat CARASEU nr. 405, jud. SATU MARE Tel. 0261.877.700			BENEFICIAR: LIDIANA L & V S.R.L.	Proiect nr. 02/2025	
SPECIFICATIE	NUME	SEMNAURA	Scara: 1:1000	TITLU PROIECT & ADRESA: P.U.Z. – EXTINDERE, MODERNIZARE SI SUPRAETAJARE CU UN NIVEL CLADIRE EXISTENTA PARTER C1 mun. Satu Mare, str. Depozitelor, nr. 62, jud. Satu Mare	Faza: P.U.Z.
SEF PROIECT	ARH.BABICI NICOLAE			Data:	PLANSA: REGLEMENTARI ECHIPARE EDILITARA
PROIECTAT	ING.COMIATI OVIDIU				
DESENAT	ARH.CSOMAI ERIKA				