



PLAN URBANISTIC ZONAL


ELABORARE si APROBARE P.U.Z. - DEPOZIT "P"

IN LOC. SATU MARE, BD. LUCIAN BLAGA NR. 400, JUD. SATU MARE
REGLEMENTARI URBANISTICE - ECHIPARE EDILITARA

LEGENDA

- x - x - LIMITA ZONEI APARTINAND BENEFICIARILOR
- - - - - LIMITA ZONEI STUDIATE
- - - - - LIMITA INTRAVILANULUI EXISTENT
- - - - - LIMITA INTRAVILANULUI PROPUA
- - - - - RETEA DE APA POTABILA EXISTENTA
- - - - - RETEA DE APA POTABILA PROPUA
- - - - - RETEA DE CANALIZARE MENAJERA
- - - - - RETEA DE CANALIZARE MENAJERA PROPUA
- - - - - LINIE ELECTRICA AERIANA DE 4KV EXISTENTA
- - - - - LINIE ELECTRICA SUBTERANA DE 4KV PROPUA
- - - - - RETEA DE APA ANTIINCENDIU EXISTENTA
- - - - - RETEA DE APA ANTIINCENDIU PROPUA
- - - - - RETEA DE CANALIZARE PLUVIALA
- - - - - RETEA DE CANALIZARE PLUVIALA PROPUA

DENUMREA REZELEI	LUNGIME
RETEA DE APA POTABILA PROPUA	63 m
RETEA DE CANALIZARE PROPUA	75 m
RETEA DE APA ANTIINCENDIU PROPUA	250 m
LINIE ELECTRICA SUBTERANA 4KV PROPUA	80 m
RETEA DE CANALIZARE PLUVIALA PROPUA	275 m

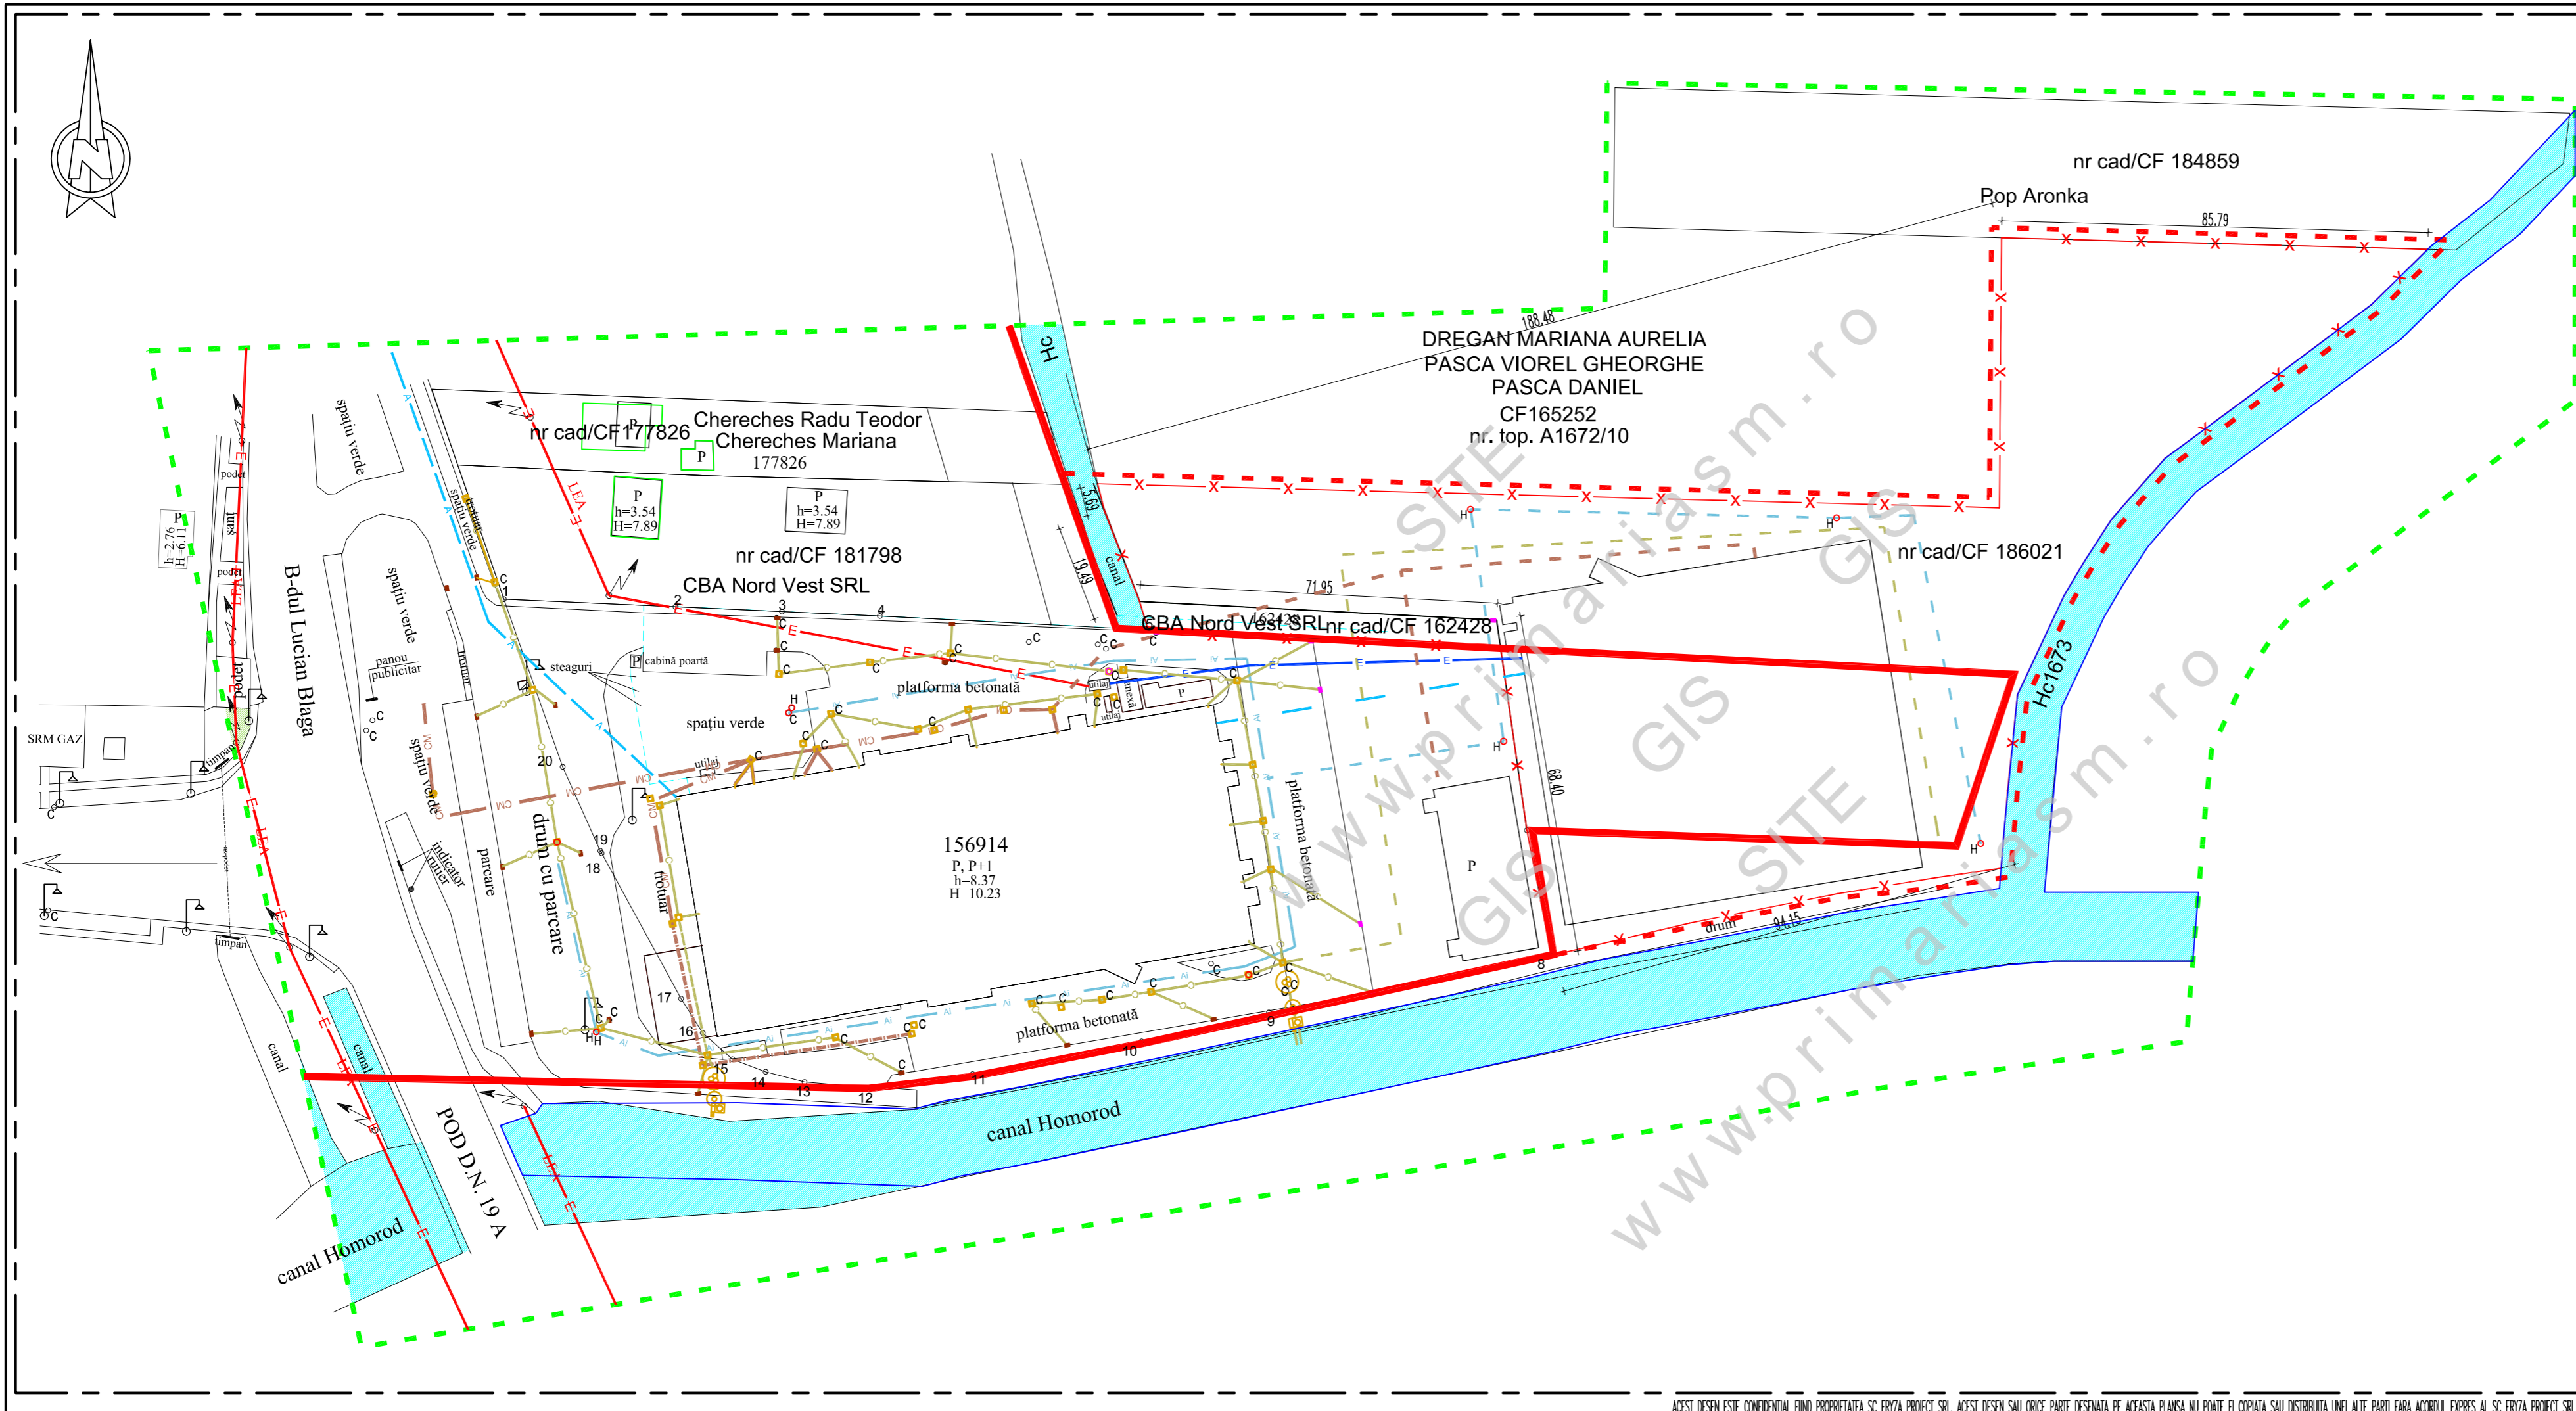

ERYZA PROIECT S.R.L. Sat CARASEU, nr. 405, jud. Satu Mare Tel. 0261.877.700		ELABORARE si APROBARE P.U.Z. DEPOZIT "P" IN MUN. SATU MARE, STR.LUCIAN BLAGA, NR.400		PR. 21/2021
SEF PROIECT	ARH.BABICI NICOLAE	SCARA	BENEFICIAR:	FAZA
PROIECTAT	ing. COMIATI OVIDIU	1:1000	CBA NORD VEST S.R.L.	P.U.Z.
DESENAT	CAD.DES. IPATE D.		REGLEMENTARI URBANISTICE - ECHIPARE EDILITARA	Ed 1