


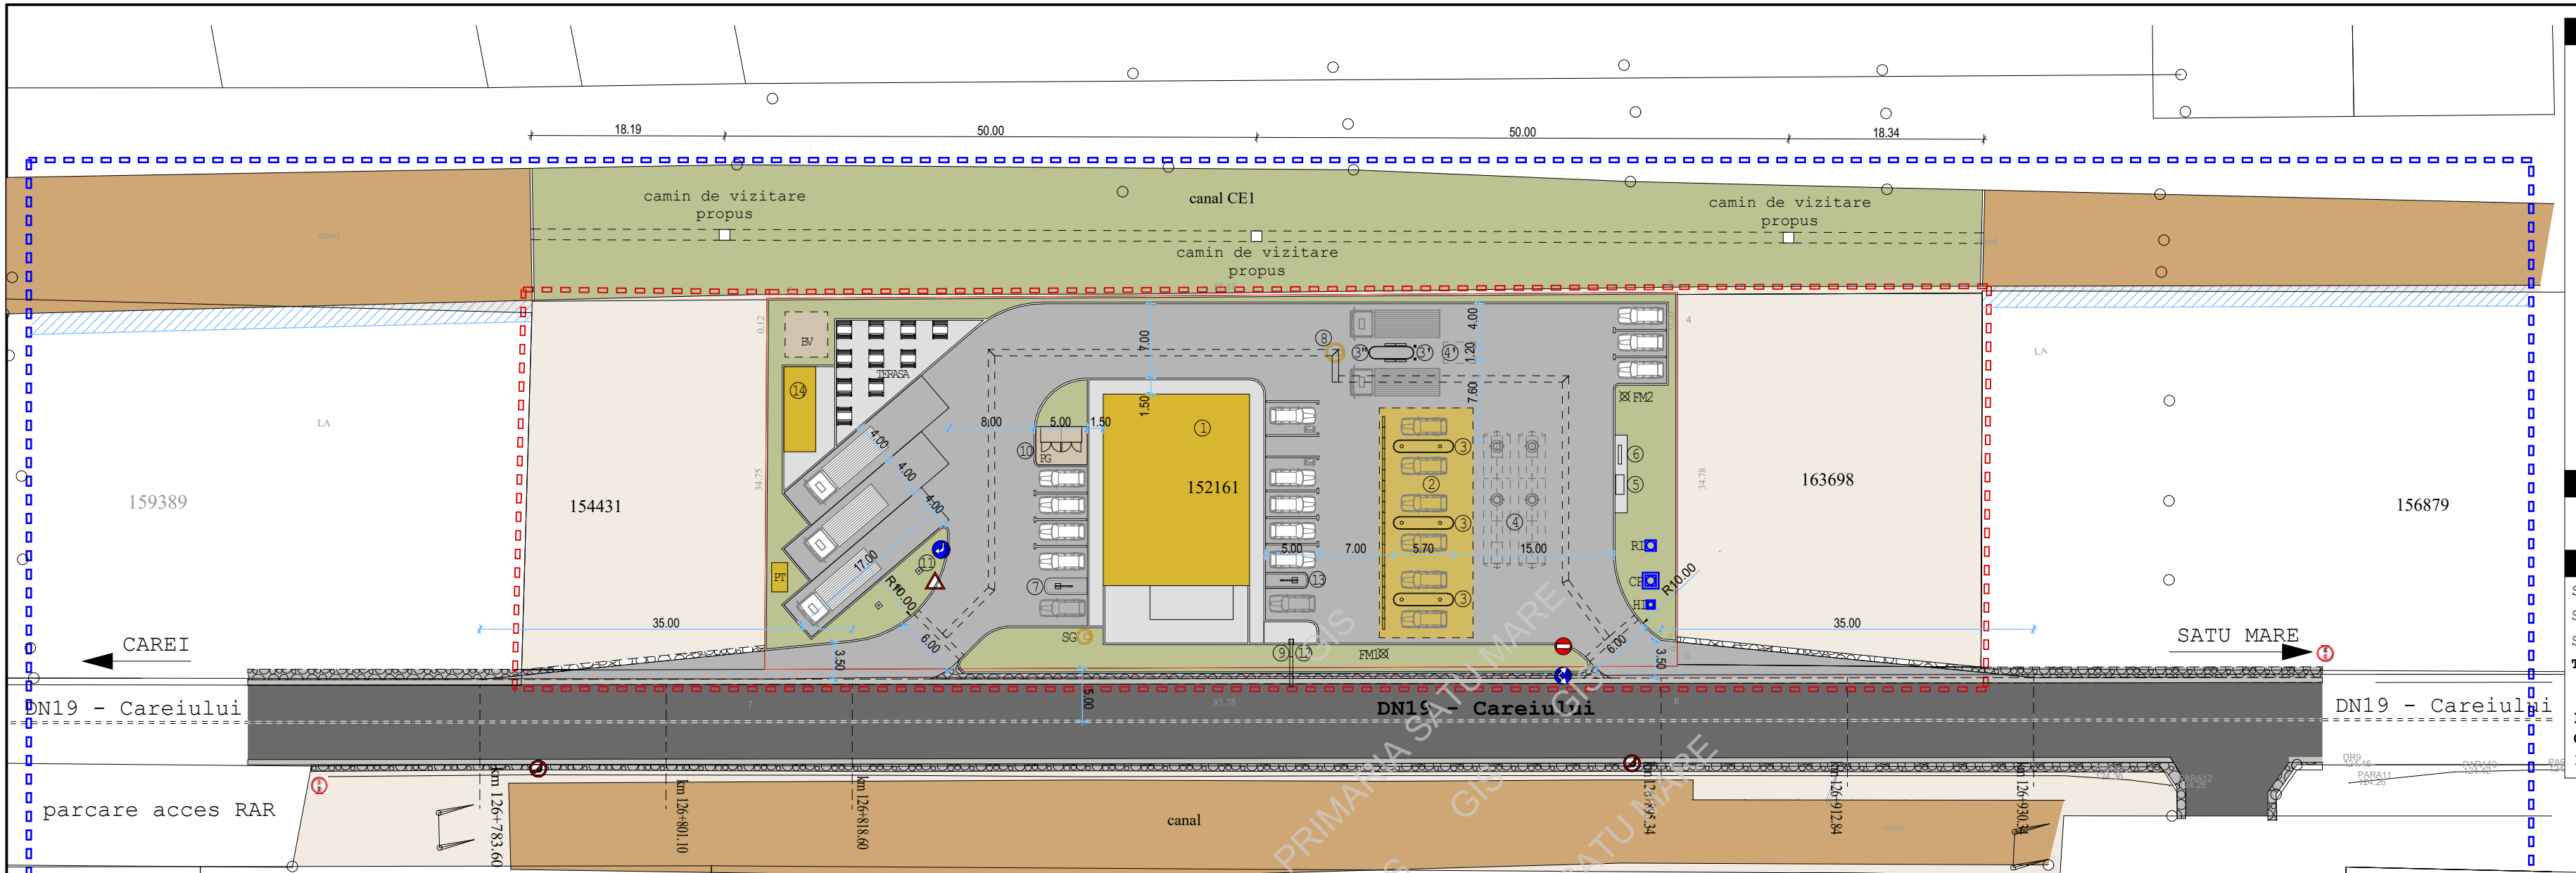

- SG - SEPARATOR GRASIMI
FM - FORAJ DE MONITORIZARE
BV - BAZIN VIDANJABIL
PT - POST DE TRANSFORMARE
RI - REZERVA APA INCENDIU
CP - CAMIN GRUP POMPARE
HI - HIDRANT EXTERIOR INCENDIU

LEGENDA	
	Limita zona reglementata
	Limita zona studiata
	Limite parcele
	Limita de proprietate
	Carosabil/acostament consolidat existent
	Ax drum
	Acostament balast existent
	Canal
	Teren neamenajat
	Acostament balast propus
	Acces propus-pavaje propuse
	Trotuare-pavaje propuse
	Zone verzi
	Constructii propuse
	Punct gospodaresc
	Zona de protectie canal 2,00 m

FUNCTIUNI PROPUSE	
	Zona institutii servicii activitati conexe circulatiei rutiere

BILANT TERITORIAL		
Suprafata zona construibila	2389,50 mp	50%
Suprafata zona verde	716,85 mp	15%
Suprafata alei carosabile,parcaje,terase	1672,65 mp	35%
TOTAL TEREN	4779,00 mp	100%

POT=50%
CUT=1
Regim de inaltime P-P+1

LEGENDA NOTATII	
①	CONSTRUCTIE STATIE
②	COPERTINA POMPE
③	POMPE MULTIPRODUS
③'	POMPA RAPIDA
③''	POMPA ADBLUE
④	REZERVOARE SUBTERANE
④'	REZERVOR ADBLUE
⑤	GURA DESCARCARE CARBURANTI
⑥	BLOC AERISIRE VAPORI
⑦	PUNCT AER-APA
⑧	SEPARATOR HIDROCARBURI
⑨	⑫ SEMNAL LUMINOS
⑩	PLATFORMA GOSPODAREASCA
⑪	STEAGURI
⑬	STATIE ELECTRICA INCARCARE AUTO
⑭	ANEXA DUSURI

SC NIRVANA STUDIO SRL			PLAN URBANISTIC ZONAL		PR.nr.
CUI RO 15631948			STATIE DE CARBURANTI SI AMENAJARE BANDA DE ACESE		1/2021
Satu Mare, B-DUL I.C. Bratianu nr.5/45			SATU MARE, DRUMUL CAREIULUI extravilan DN19		PUZ
coordonator PUZ	arh.Nicolae Babici	Scara	Beneficiar:POP SISTEM SRL		
sef proiect	arh.Mircea Corodan	1:500			
proiectat	arh.Mircea Corodan	Data	REGLEMENTARI URBANISTICE		
desenat	ing. Daniela Corodan	05.2021			