





PLAN URBANISTIC ZONAL

LOTIZARE IN VEDEREA CONSTRUIRII
LOCUINTE UNIFAMILIALE IN MUN. SATU MARE,
ZONA STRAZII ION POPDAN, JUD. SATU MARE




ECHIPARE EDILITARA - REGLEMENTARI

LEGENDA:

LIMITE:


-  LIMITA ZONA STUDIATA
-  LIMITA DE PROPRIETATE BENEFICIARI
si ZONA PROPU SA FI REGLEMENTATA
-  LIMITA PARCELE EXISTENTE
-  LIMITA PARCELE NOI PROPU SE


ZONIFICARE:

-  ALINIAMENT / RETRAGERI STABILITE
-  ZONA EDIFICABILA, CU REGIM DE INALTIME (S/D) P - (S/D) P+1
-  CONSTRUCTII ORIENTATIV PROPU SE

ECHIPARE EDILITARA:

-  RETEA DE ELECTRICITATE EXISTENTA
-  RETEA DE APA EXISTENTA
-  RETEA DE CANALIZARE EXISTENTA
-  RETEA DE GAZE NATURALE EXISTENTA
-  RETEA DE ELECTRICITATE PROPU SA
-  RETEA DE APA PROPU SA
-  RETEA DE CANALIZARE PROPU SA
-  RETEA DE GAZE NATURALE PROPU SA

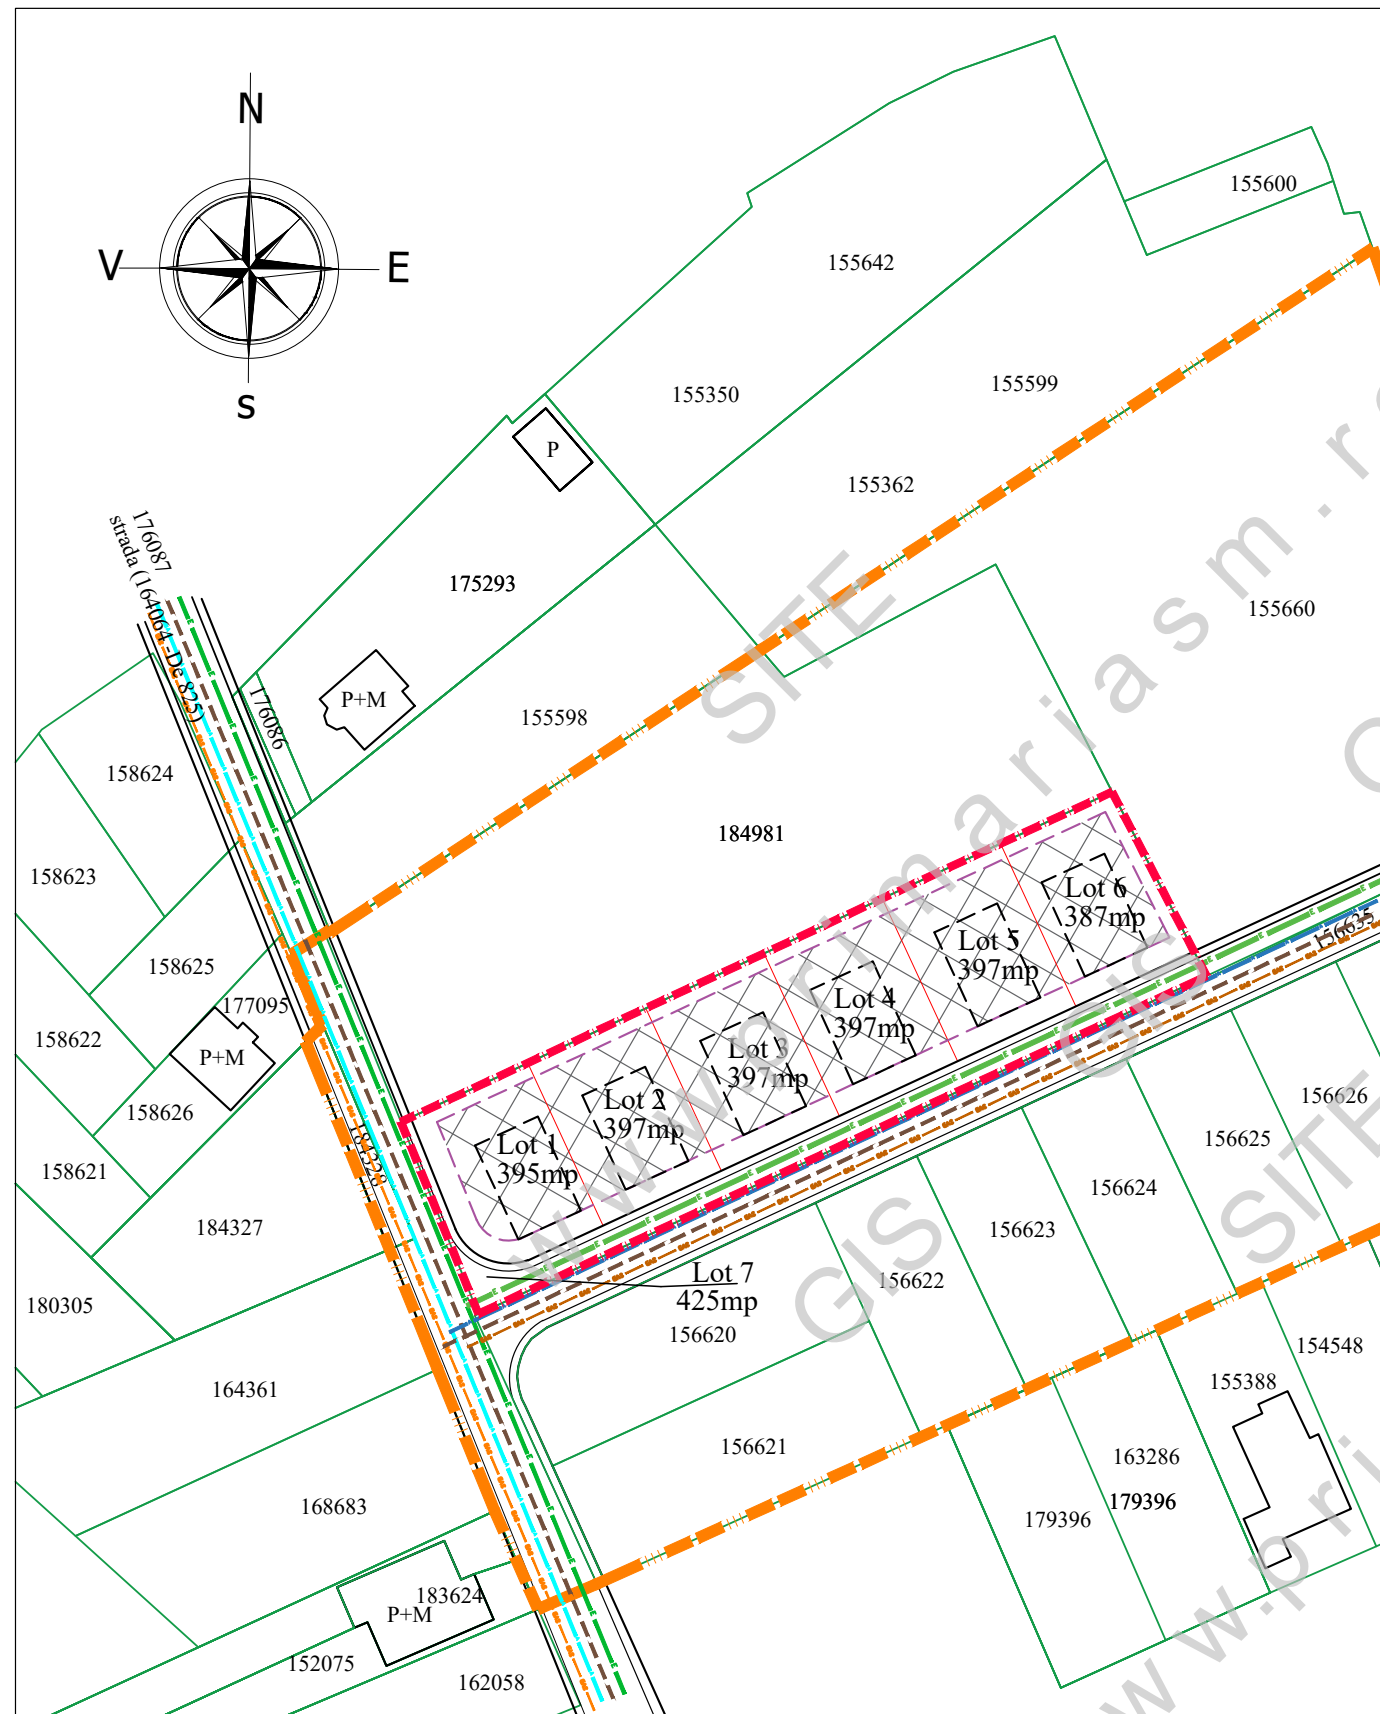

		S.C. AD PAVI DINAMIC S.R.L. mun. Satu Mare str. C. Coposu nr. 2 et. 7 ap. 58/A, judetul Satu Mare E-mail: satumare@arhidinamic.ro		beneficiar : VARGA FRANCISC VASILE si VARGA ANNAMARIA	nr. proiect : 229 / 2021
SEF PROIECT	arh.IUORAS VIOLETA	SEM NATURA	scara : 1/1000	titlu proiect : P.U.Z. - LOTIZARE IN VEDEREA CONSTRUIRII LOCUINTE UNIFAMILIALE IN MUN. SATU MARE, ZONA STRAZII ION POPDAN, JUD. SATU MARE	faza : P.U.Z.
PROIECTAT	ing.KELEMEN ANDRAS		data : iulie 2021	plansa : ECHIPARE EDILITARA - REGLEMENTARI	nr. plansa : Ed-01
DESENAT	FORIZS TUNDE				