






P.U.Z. PLAN URBANISTIC ZONAL











E.01 REGLEMENTARI ECHIPARE EDILITARA


LEGENDĂ

Limite

-  Limita intravilan existent
-  Limita amplasamentului studiat, nr. topo, nr. cad:168100, S= 5000 m²
-  Limita zonei studiate
-  Parcelare propusa
-  Parcelare existenta

Echipare edilitara

-  Stalp de curent
 -  Hidrant - existent
- | | | |
|---|---|------------------|
| existent | propus | |
|  |  | Retea de gaz |
|  |  | Retea electrica |
|  |  | Retea apa |
|  |  | Retea canalizare |

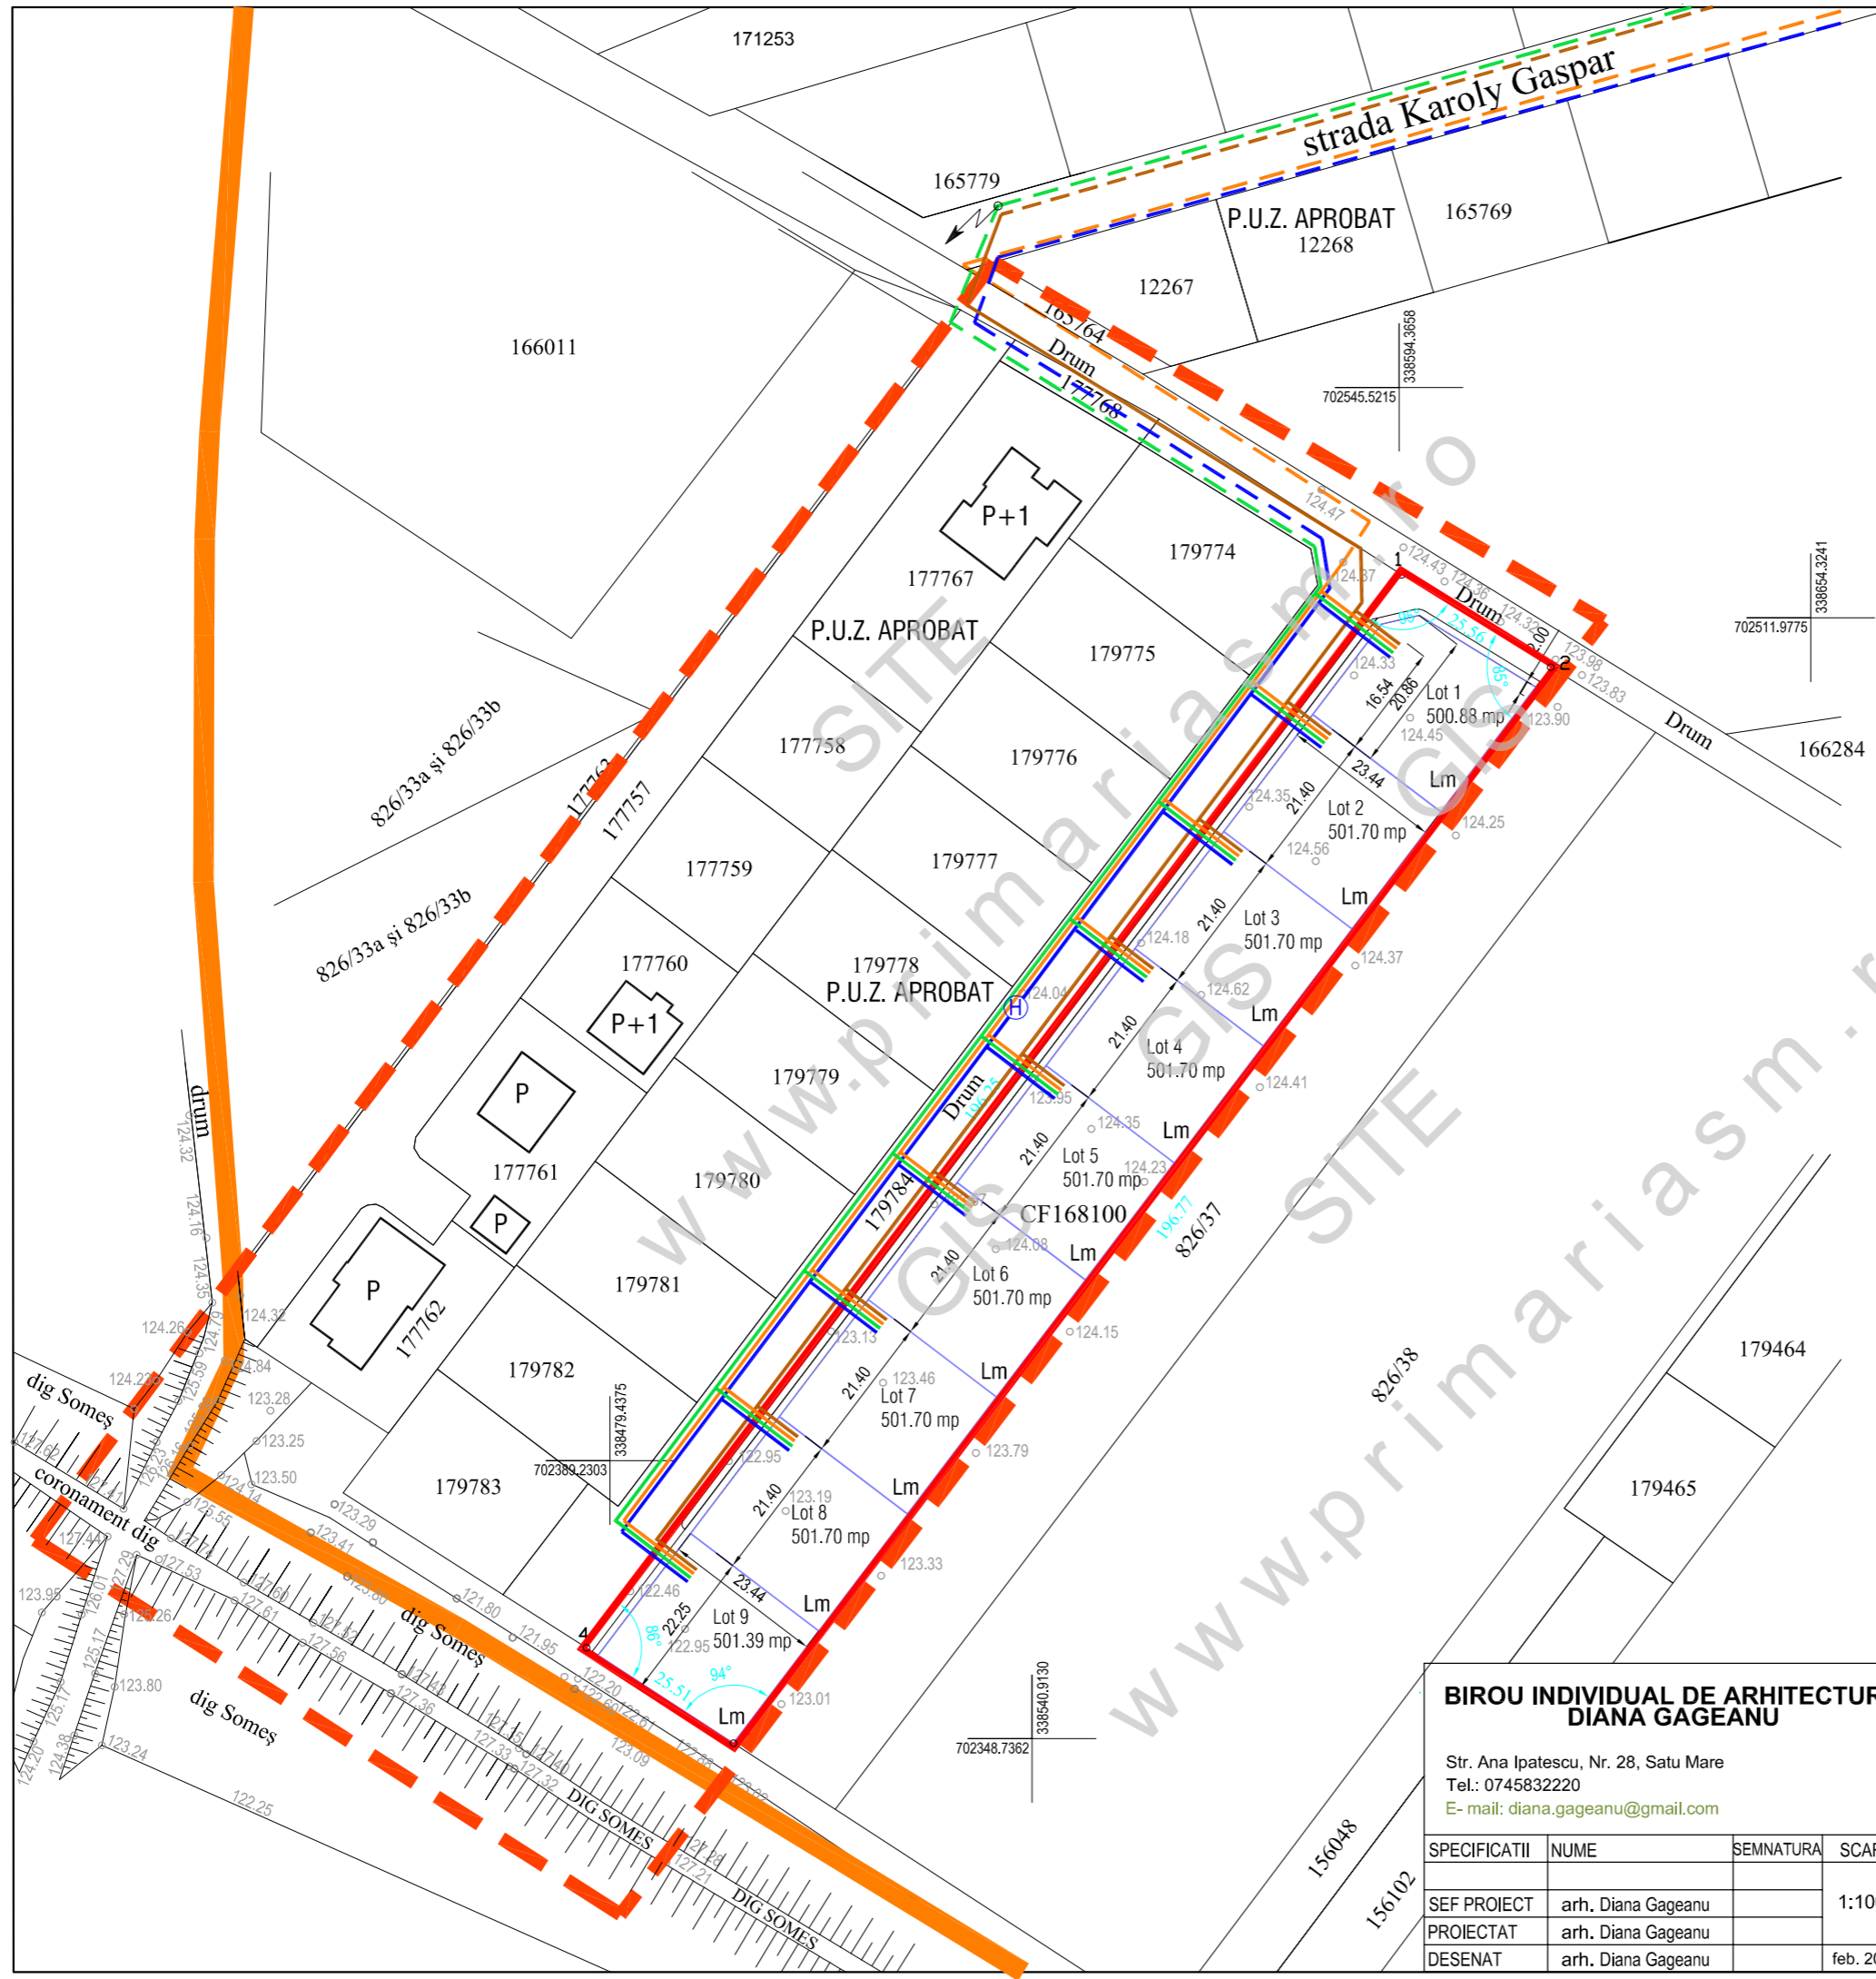

BIROU INDIVIDUAL DE ARHITECTURA DIANA GAGEANU Str. Ana Ipatescu, Nr. 28, Satu Mare Tel.: 0745832220 E- mail: diana.gageanu@gmail.com				BENEFICIAR: GAGEA SIMONA MARIANA și VASILIEV ADRIANA DANIELA		NR. PROIECT: 01-2021
				TITLU: LOTIZARE ÎN VEDEREA CONSTRUIRII DE LOCUINTE MICI INDIVIDUALE		FAZA: P.U.Z.
ADRESA: STR. KAROLI GASPAR, MUN. SATU MARE, CF 168100				PLANSĂ NR.: E01		
SPECIFICATII	NUME	SEMNATURA	SCARA	REGLEMENTĂRI - ECHIPARE EDILITARA		
SEF PROIECT	arh. Diana Gageanu		1:1000			
PROIECTAT	arh. Diana Gageanu					
DESENAT	arh. Diana Gageanu		feb. 2021			