






P.U.Z. PLAN URBANISTIC ZONAL






E.01 REGLEMENTARI ECHIPARE EDILITARA


LEGENDĂ

Limite

-  Limita intravilan existent
-  Limita amplasamentului studiat, nr. topo, nr. cad:168100, S= 5000 m²
-  Limita zonei studiate
-  Parcelare propusa
-  Parcelare existenta

Echipare edilitara

-  Stalp de curent
- existent**
 -  Retea de gaz
 -  Retea electrica
 -  Retea apa
- in curs de realizare**
 -  Retea canalizare

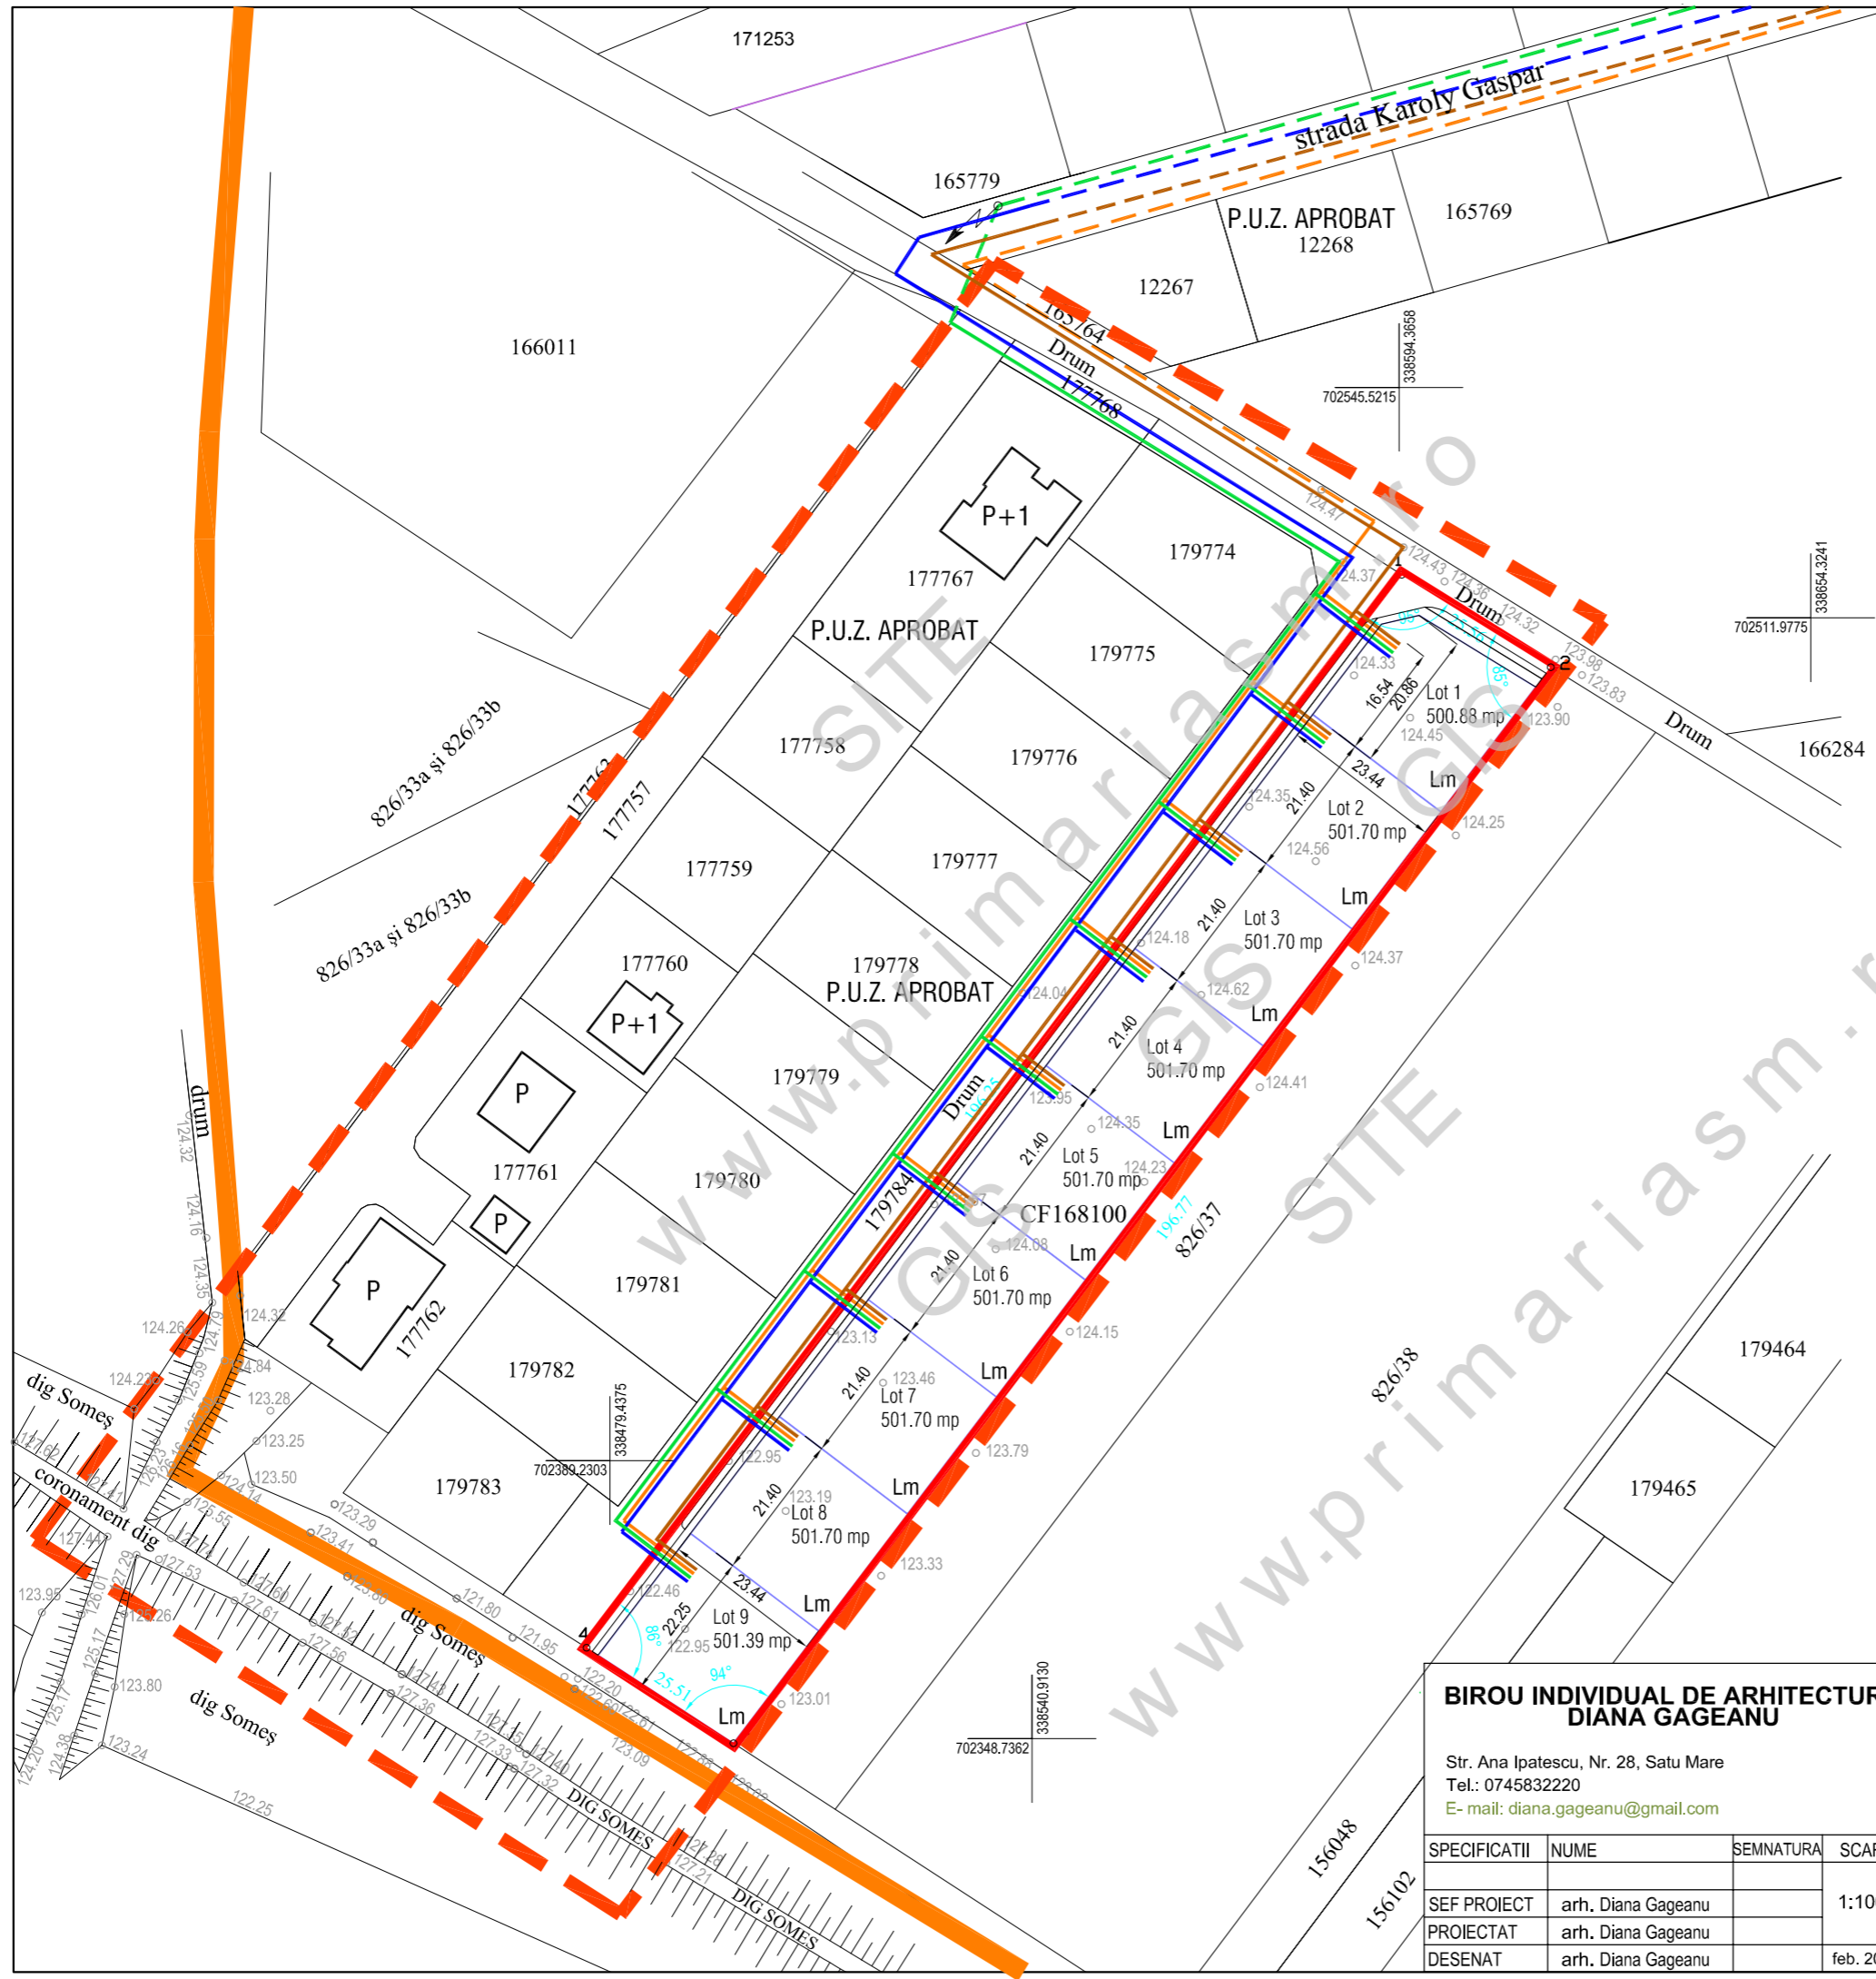

BIROU INDIVIDUAL DE ARHITECTURA DIANA GAGEANU Str. Ana Ipatescu, Nr. 28, Satu Mare Tel.: 0745832220 E- mail: diana.gageanu@gmail.com				BENEFICIAR: GAGEA SIMONA MARIANA și VASILIEV ADRIANA DANIELA		NR. PROIECT: 01-2021
				TITLU: LOTIZARE ÎN VEDEREA CONSTRUIRII DE LOCUINTE MICI INDIVIDUALE		FAZA: P.U.Z.
ADRESA: STR. KAROLI GASPAR, MUN. SATU MARE, CF 168100				REGLEMENTĂRI - ECHIPARE EDILITARA		PLANSA NR.: E01
SPECIFICATII	NUME	SEMNATURA	SCARA			
SEF PROIECT	arh. Diana Gageanu		1:1000			
PROIECTAT	arh. Diana Gageanu					
DESENAT	arh. Diana Gageanu		feb. 2021			