


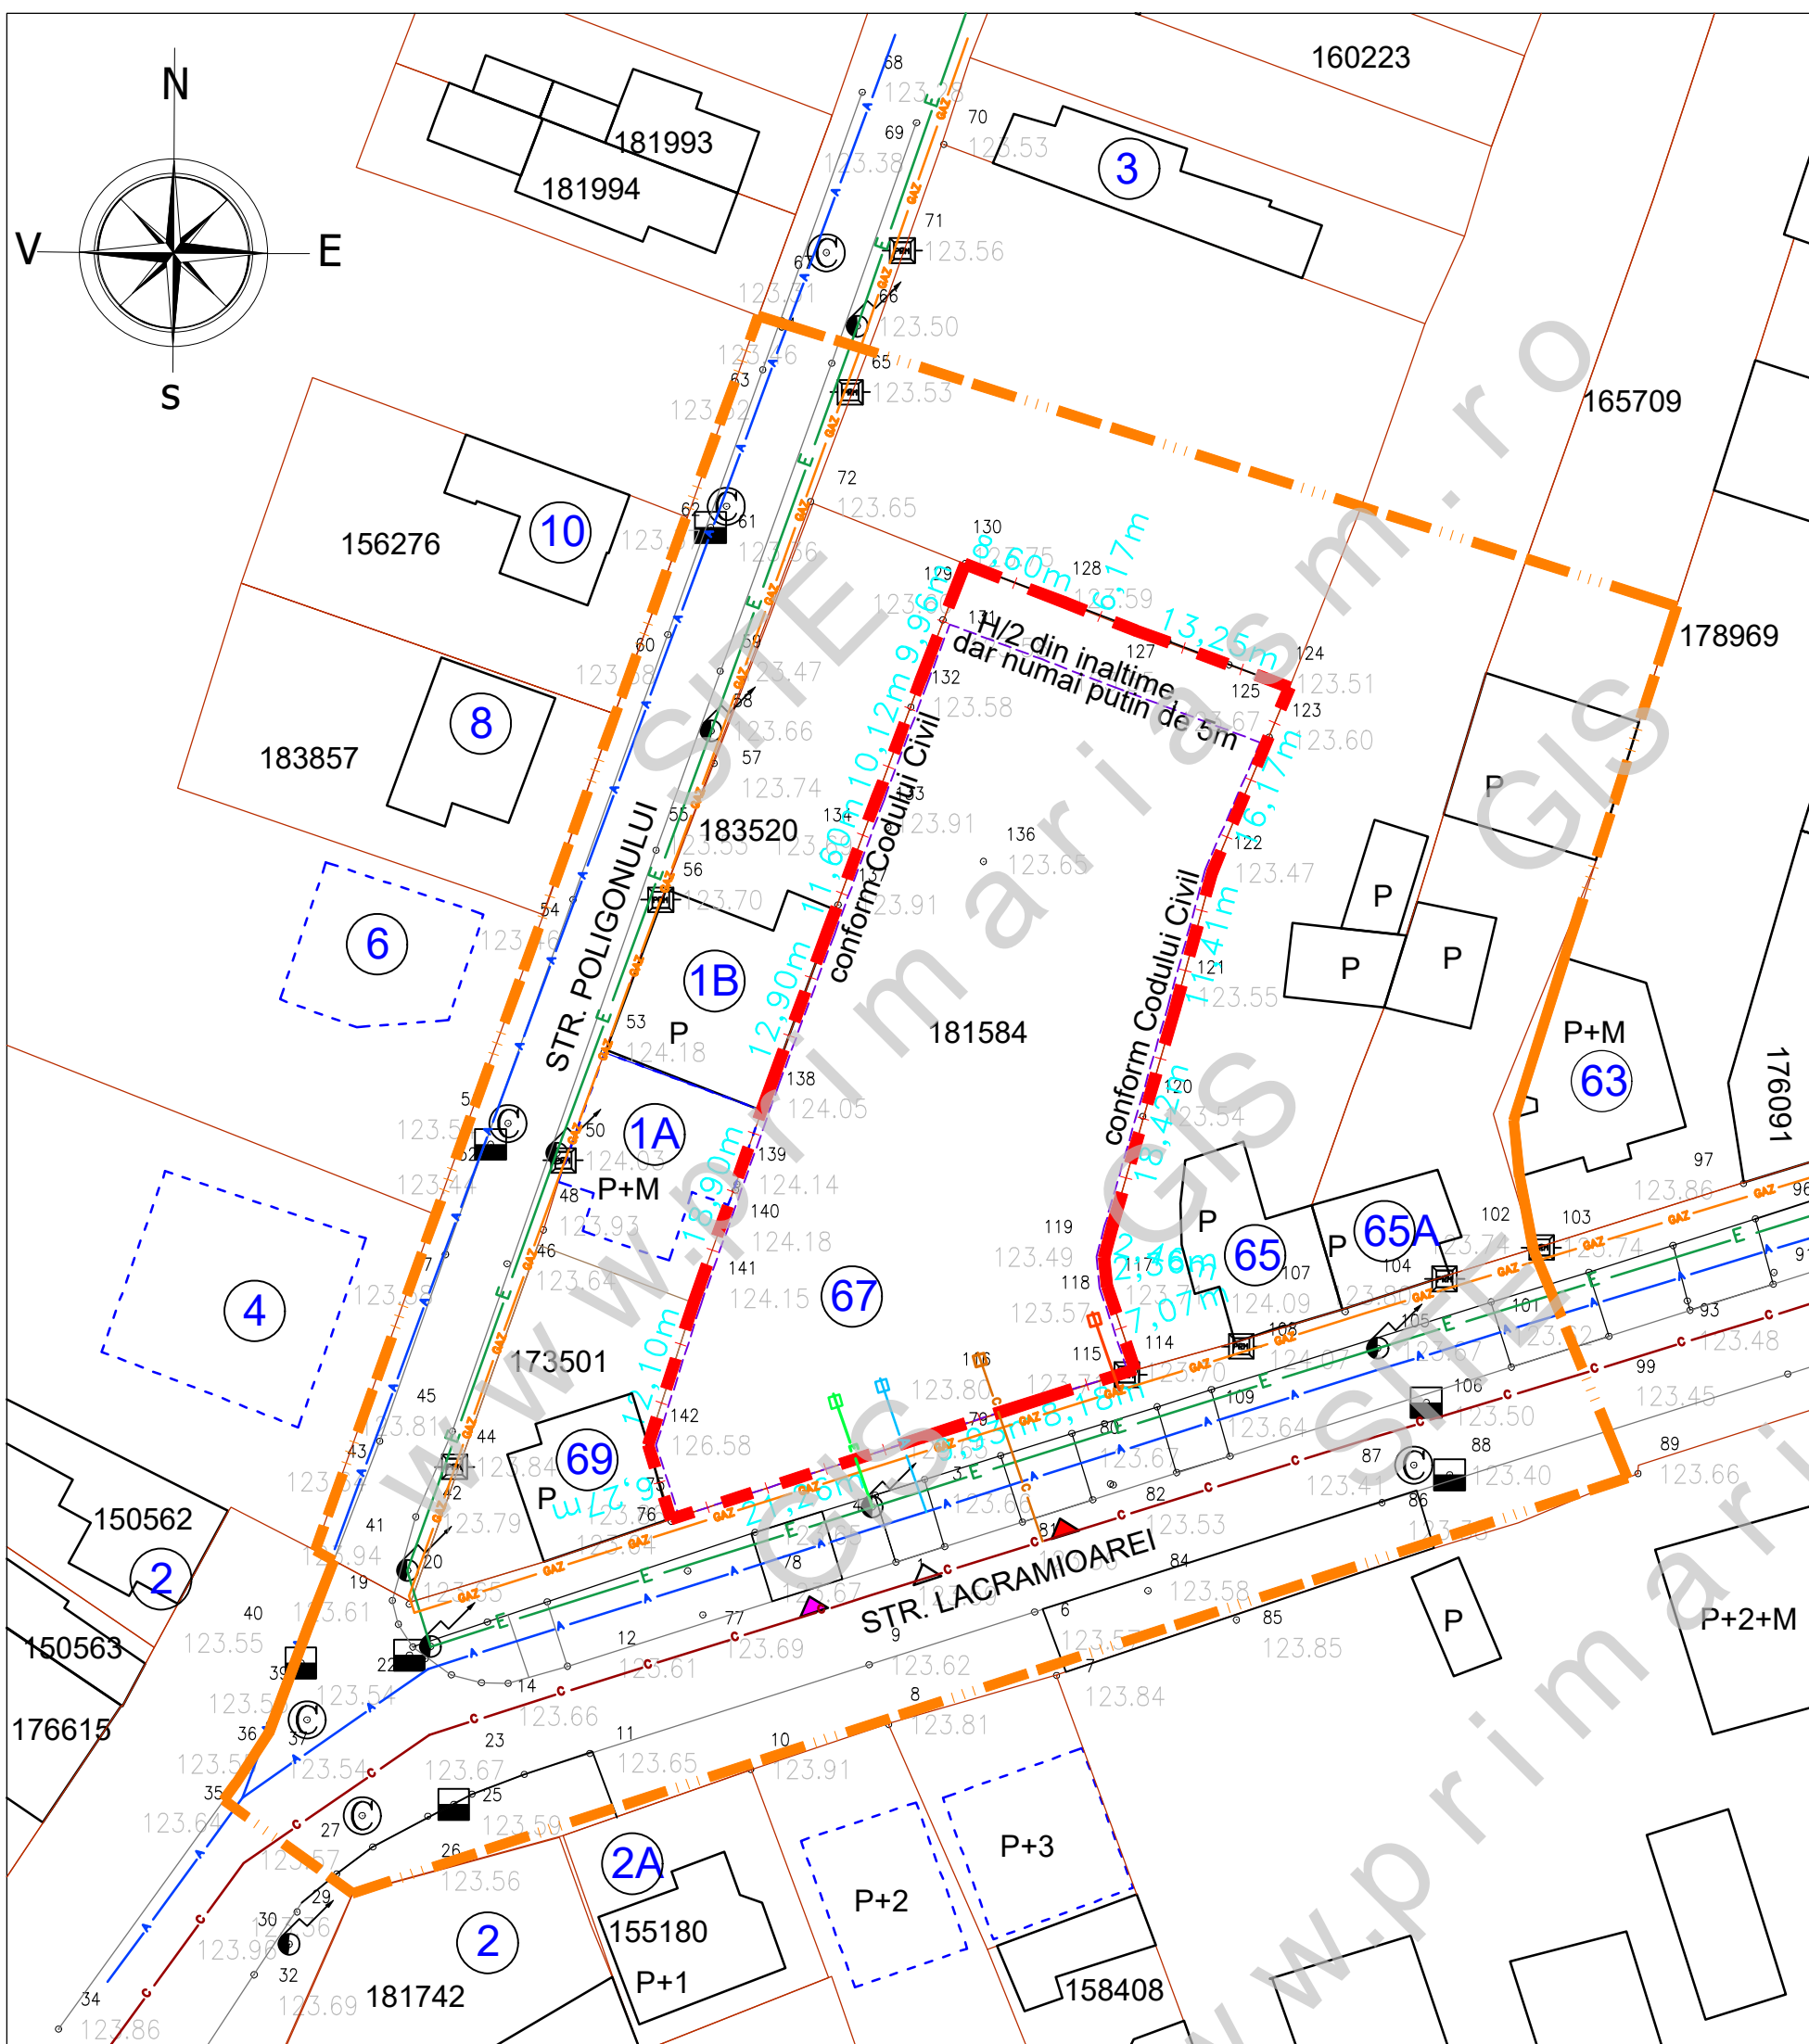

PLAN URBANISTIC ZONAL

CONSTRUIRE LOCUINTE COLECTIVE P+2E,
IN MUN. SATU MARE, STRADA LACRAMIOAREI,
NR.67, JUD. SATU MARE

ECHIPARE EDILITARA

LEGENDA:

LIMITE:

- LIMITA ZONA STUDIATA
- LIMITA DE PROPRIETATE BENEFICIAR
si ZONA PROPU S A FI REGLEMENTATA
- LIMITA PARCELE EXISTENTE
- LIMITA ZONA EDIFICABILA

ZONIFICARE:

- CONSTRUCTII EXISTENTE - INTABULATE / NEINTABULATE
- ACCES EXISTENT / MENTINUT
- ACCES EXISTENT PROPU S PENTRU DESFIINTARE
- ACCES PROPU S

ECHIPARE EDILITARA:

- STALP ELECTRIC
- RETEA DE ELECTRICITATE EXISTENTA L.E.A. 0,4 kV
- RETEA DE GAZE NATURALE EXISTENTA
- RETEA DE APA EXISTENTA
- RETEA DE CANALIZARE EXISTENTA
- BRANSAMENT ELECTRIC PROPU S
- BRANSAMENT DE GAZE NATURALE PROPU SA
- BRANSAMENT DE APA PROPU S
- RACORD DE CANALIZARE PROPU S

	S.C. AD PAVI DINAMIC S.R.L.			beneficiar :		nr. proiect :
	mun. Satu Mare str. C. Coposu nr. 2 et. 7 ap. 58/A, judetul Satu Mare E-mail: arhahabitat2015@gmail.com			FLORE IOAN DANUT		378/2025
				titlu proiect :	faza :	
				P.U.Z. - CONSTRUIRE LOCUINTE COLECTIVE P+2E, IN MUN. SATU MARE, STRADA LACRAMIOAREI, NR.67, JUD. SATU MARE		P.U.Z.
				plansa :		nr. plansa :
SEF PROIECT	NUME arh.IUORAS VIOLETA	SEMNATURA	scara : 1/500	ECHIPARE EDILITARA		Ed-01
PROIECTAT	ing.KELEMEN ANDRAS		data : iulie 2025			
DESENAT	FORIZS TUNDE					