


Inventar coordonate Stereo 1970
cad.169017 Satu Mare

Nr. Pct.	Est [m]	Nord [m]
1	342504.446	699734.666
2	342503.929	699839.415
3	342523.230	699842.173
4	342542.933	699846.237
5	342554.129	699733.761
6	342508.490	699727.466
7	342505.751	699731.646



LEGENDA :

	LIMITA TEREN STUDIAT
	LIMITA TEREN BENEFICIAR
	ZONA DE PROTECTIE LEA
	Ta ARABIL EXTRAVILAN
	CR/CP CIRCULATIE CAROSABILA/PIETONALA
	Zv ZONA VERDE
SUPRAFATA TEREN =5.000mp	
	Imobile receptionate OCPI
	LEA Linie electrica aeriana
	124.57 Cota punctului
	B Borna kilometrica
	S Stâlp de curent
	93.78 Dimensiuni in metri
	4 Punctele def, limite imobil
	I Indicator rutier

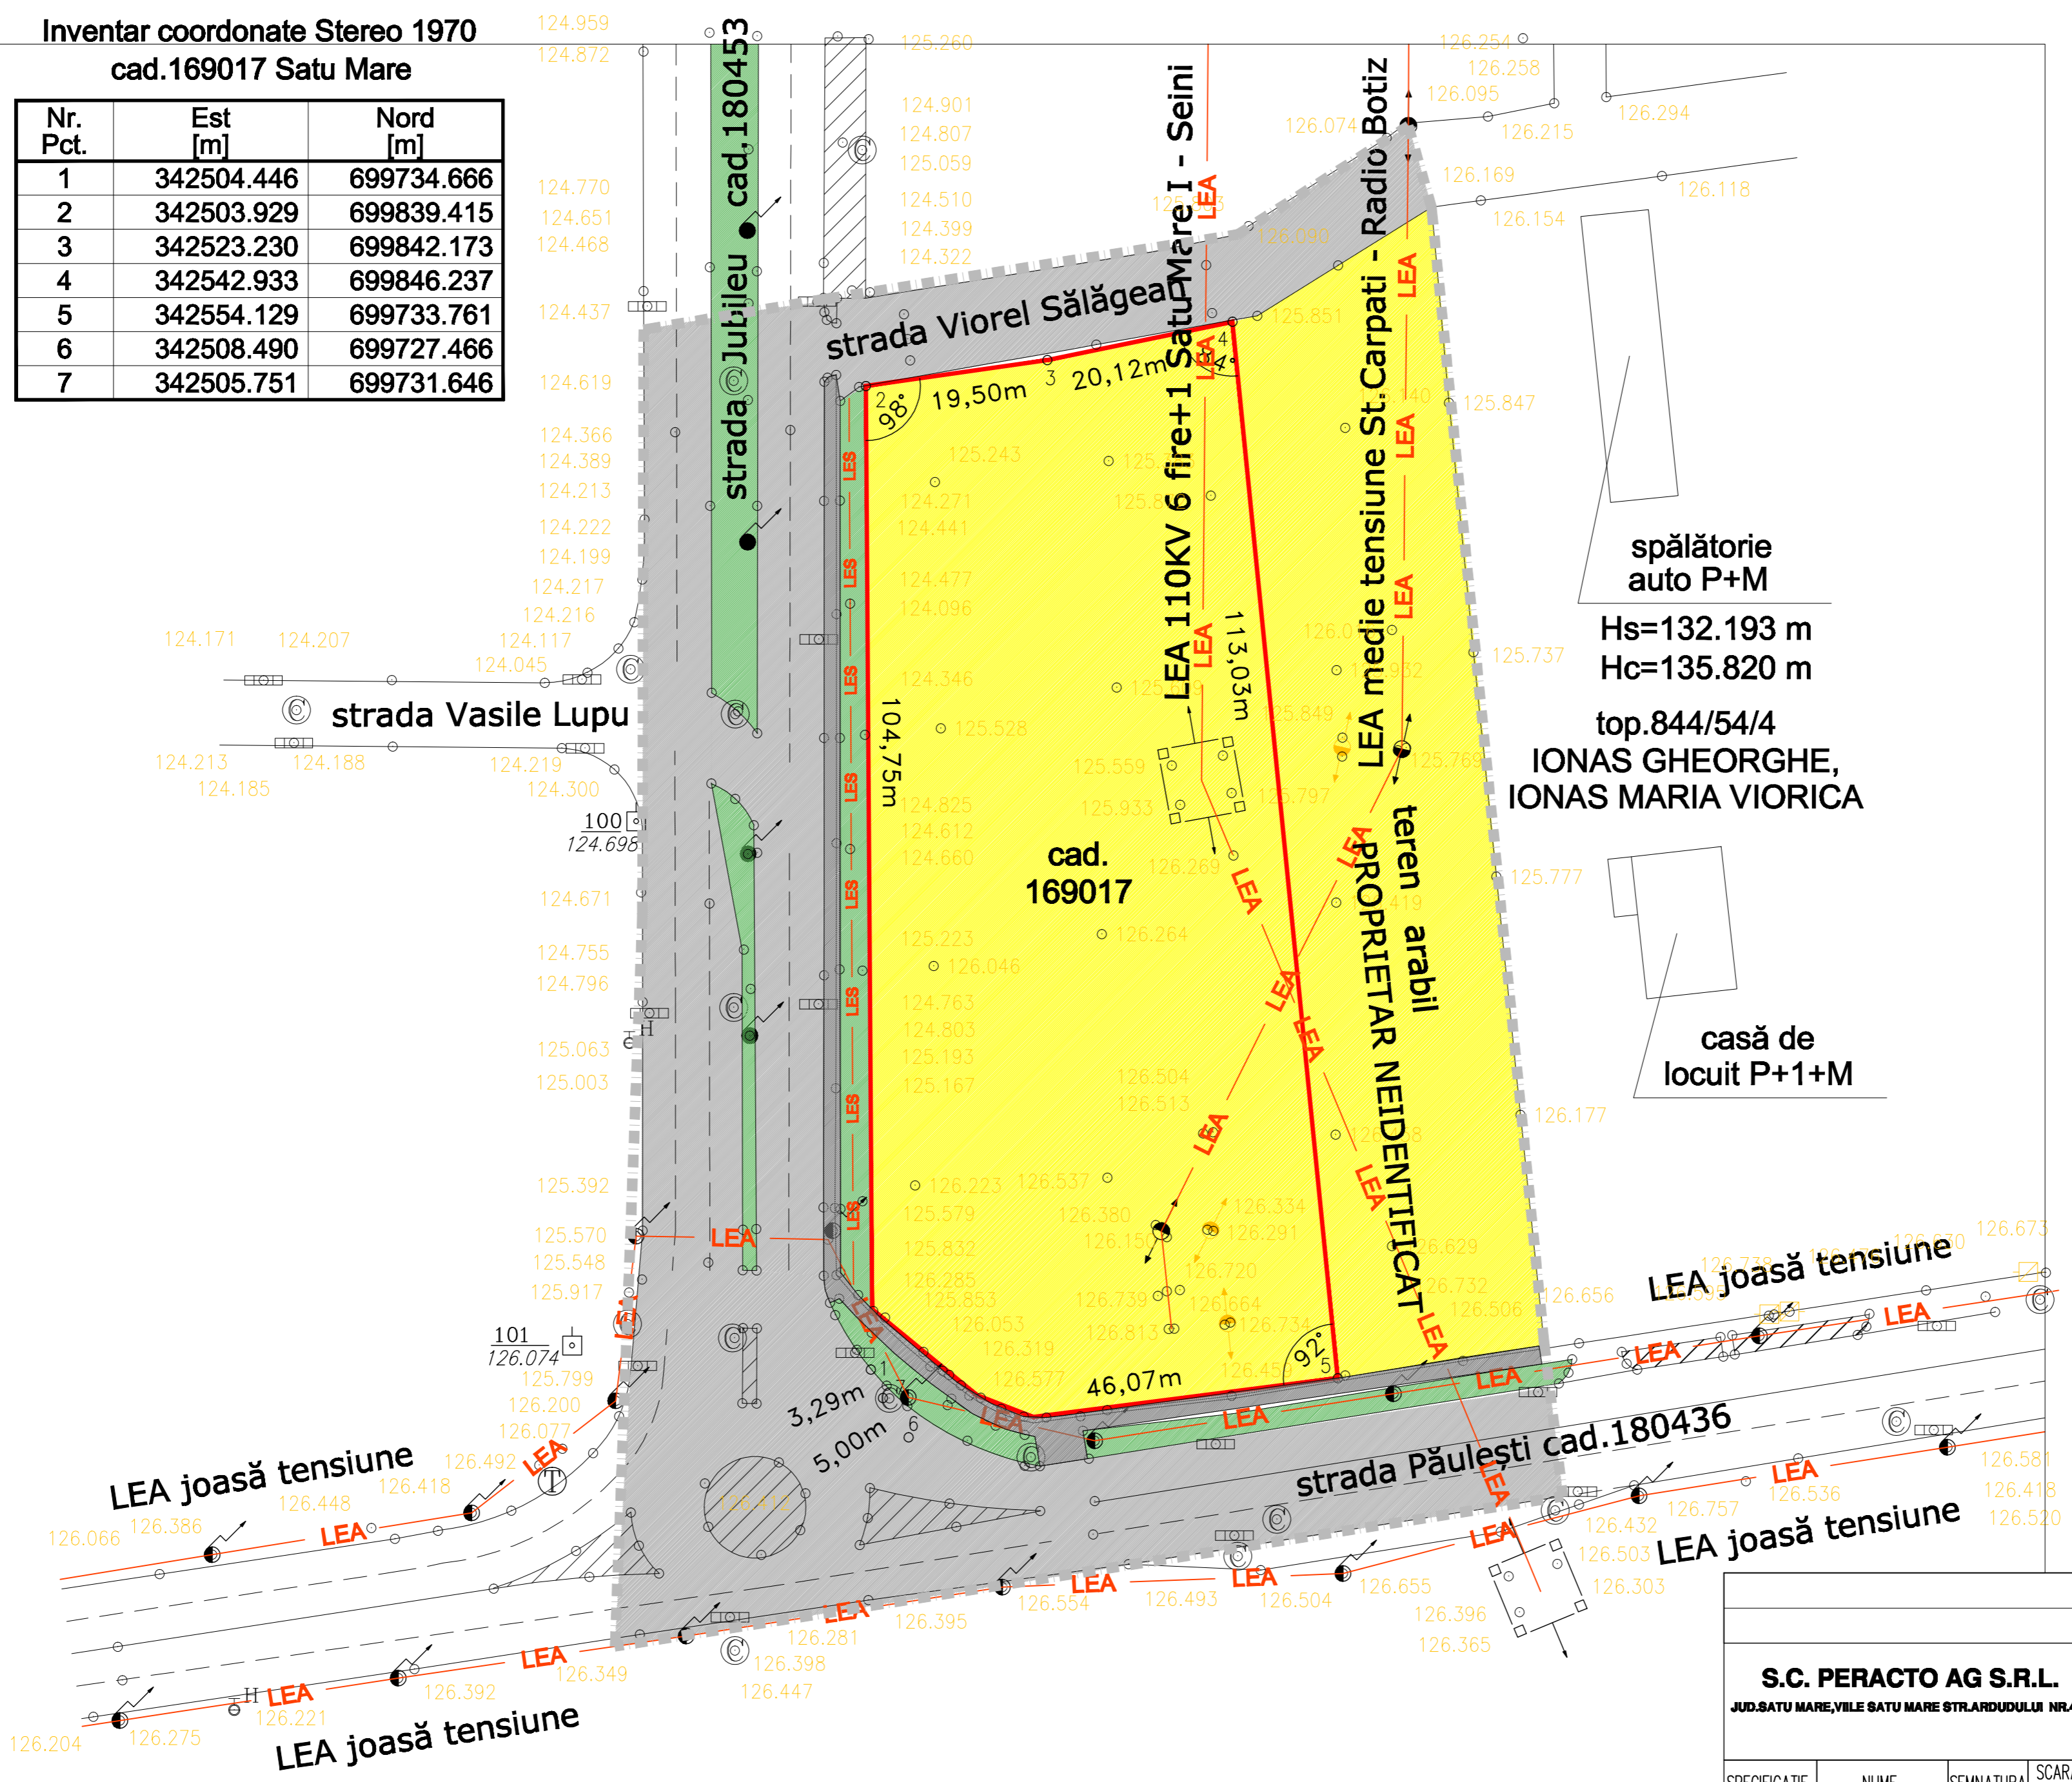

S.C. PERACTO AG S.R.L.				Beneficiar:		NR. PROIECT	
JUD.SATU MARE,VILE SATU MARE STR.ARDUDULUI NR.4/B				PUTI GEORGHINA ANDREEA		14/ 2022	
SPECIFICATIE				NUME		SCARA:	
SEM NATURA				DATA:		FAZA:	
SEF PROIECT				arh.MOIS MIRELA		1: 500	
PROIECTAT				c.arh PUGNER R.		AUG. 2022	
DESEINAT				c.arh PUGNER R.		PLANSA NR:	
PLAN DE SITUATIE- EXISTENT - INITIERE P.U.Z.						A-2	