


P.U.Z.
PLAN URBANISTIC ZONAL
 Zona de locuinte - locuinte individuale
 in mun. Satu Mare, str. Petre Ispirescu pe
 parcela cu nr. cad. 184303
ECHIPAREA TEHNICO EDILITARA

LEGENDA

- Limita zonei studiate
- Limita teritoriului P.U.Z.
- — — Cai de circulatie existente/propuse
- Ae Retea de apa existenta
- Ap Bransament propus de apa
- CV Camin vane propus
- CA Camin de bransare - apometru propus
- ⊕— He Hidrant exterior propus
- Ce Retea de canalizare existenta
- Cp Racord propus de canalizare
- CR Camin racord canal propus
- CC Camin de curatire propus
- GS Gura de scurgere apa pluviala propusa
- LEAe Linie electrica aeriana 0,4 kv existenta
- ⊕— Iluminat public existent
- LESP Bransament electric subteran 0,4 kv propus
- Ge Retea de gaze naturale de presiune redusa existenta
- Gp Bransament propus de gaze naturale de presiune redusa

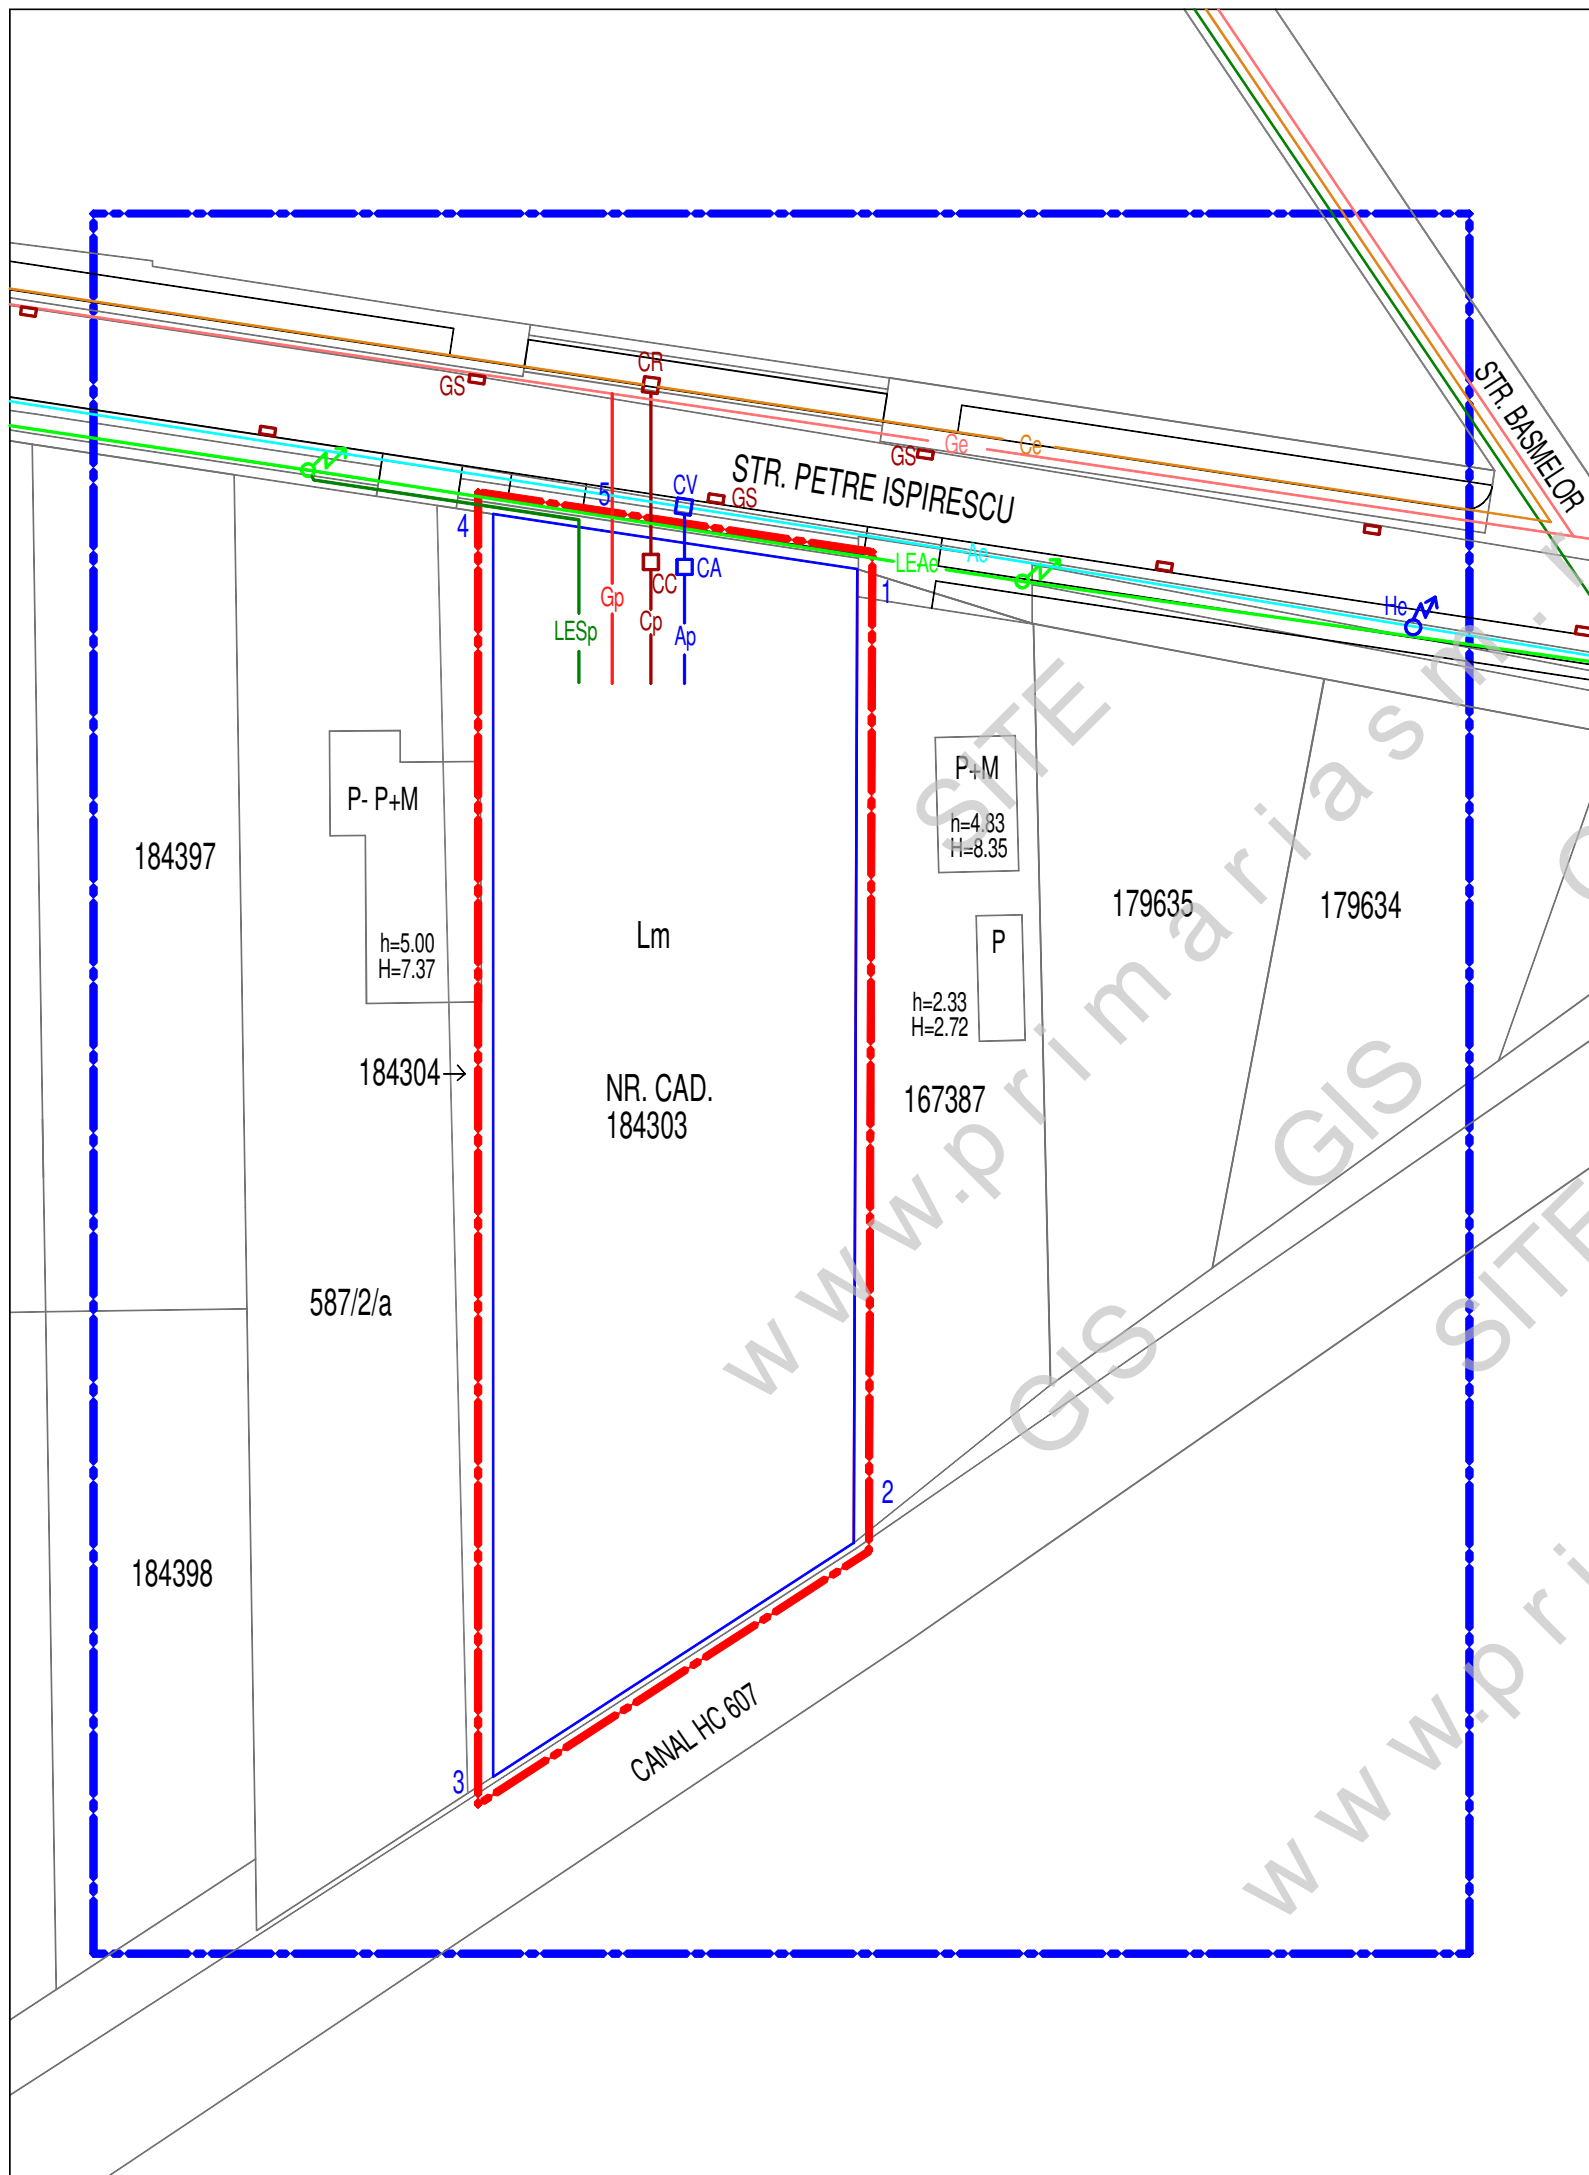

BIROU INDIVIDUAL DE ARHITECTURA VARGA LUDOVIC SATU MARE STR.PELICAN NR.9 C.I.F. 27806350 0745599671, 0361804307, 0770542375 ludovic_varga@yahoo.com			PR.NR. 091/2020	P.U.Z. ZONA DE LOCUIT - LOCUINTE INDIVIDUALE IN MUN. SATU MARE, STR. PETRE ISPIRESCU PE PARCELA CU NR. CAD.184303	
	NUMELE	SEM NATURA	T.N.A.	BENEFICIARI: KASSAI PAUL CAROL, KASSAI LILIANA ANA	
SEF PROIECT	ARH.VARGA LUDOVIC		00271	SCARA	ECHIPAREA TEHNICO EDILITARA
PROIECTAT	ARH.VARGA LUDOVIC		00271	1:500	
DESENAT	ARH.VARGA LUDOVIC			04 / 2021	
					FAZA P.U.Z. E 5