


LEGENDA



- Limita Zona Studiata
- Limita Zona reglementata
- Limite parcele
- Limita proprietate parcela studiată
- Carosabil existent
- Zona verde
- Constructie propusa
- Constructii existente
- ▲ acces pietonal/acces auto
- pavaj

RETELE TEHNICO EDILITARE

- Retea de apa Az Ø100 existenta
- Retea de gaz metan OL Dn89 existenta
- Retea canalizare beton Ø300 existenta
- ▲ LEA-stalpi de electricitate existenti
- Bransament canalizare - propus
- Bransament de apa propus
- Bransament de gaz metan propus
- LES propus
- H Hidrant propus

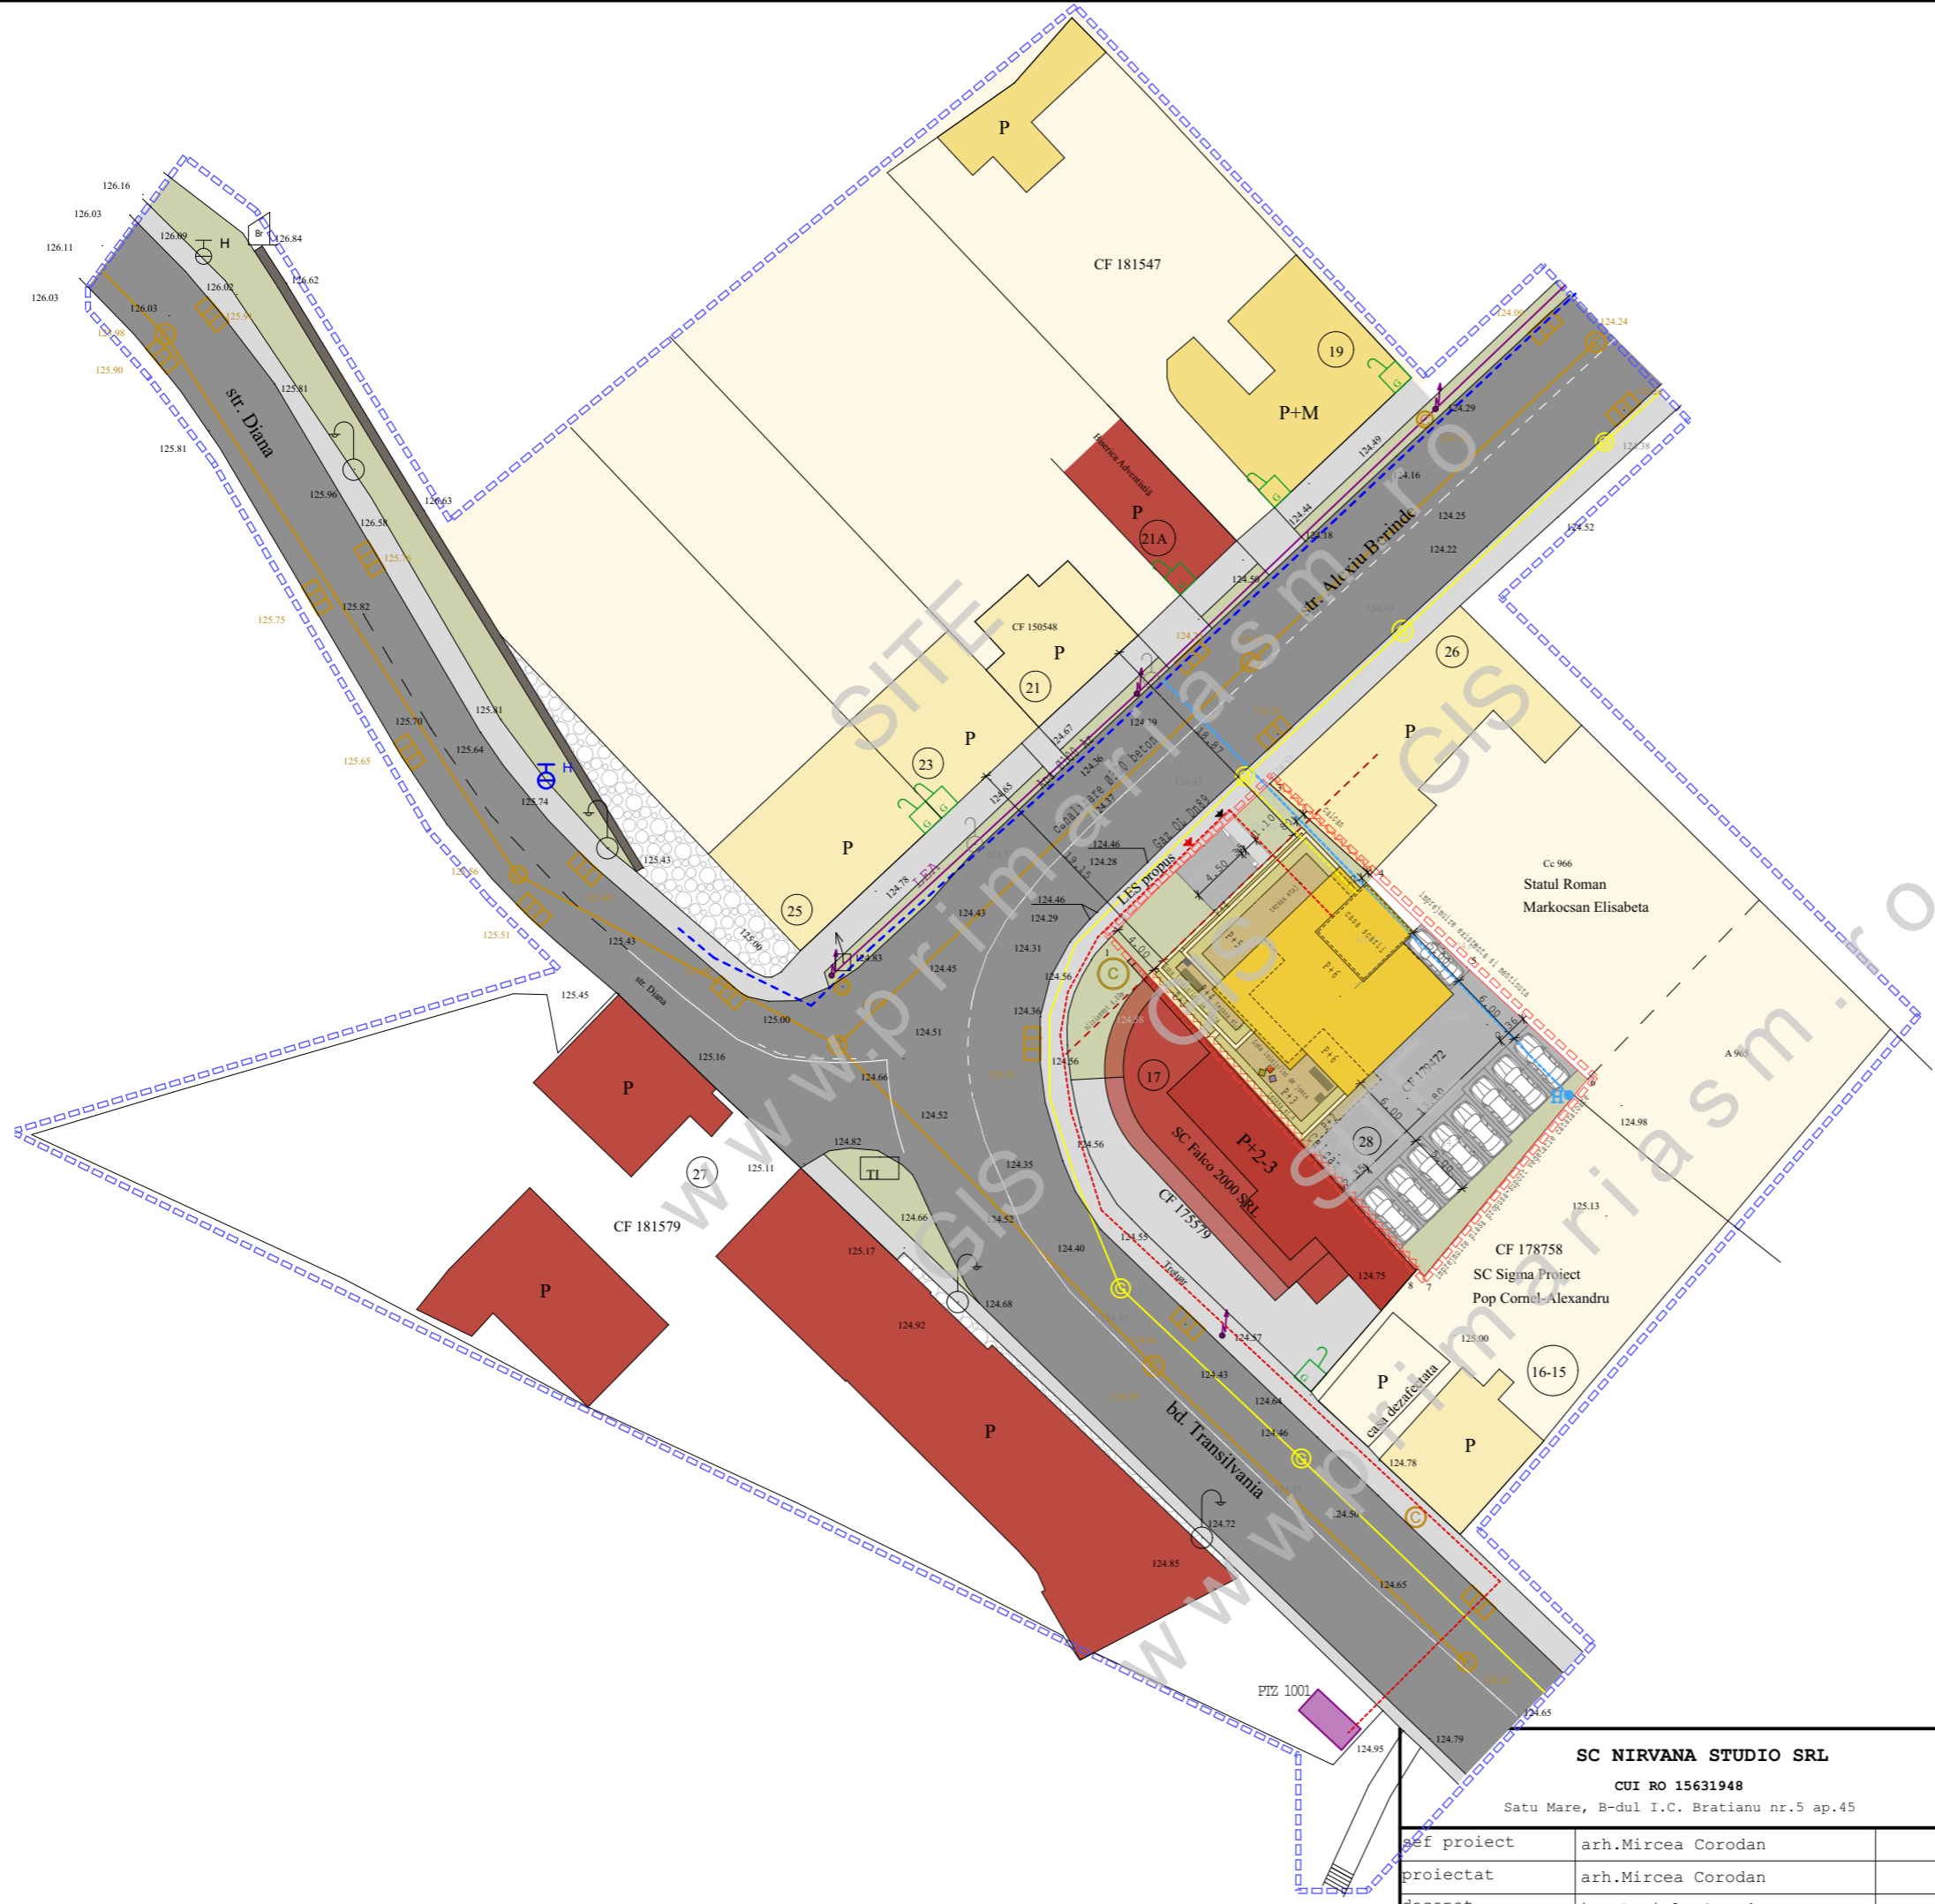

SC NIRVANA STUDIO SRL			PLAN URBANISTIC DE DETALIU		PR.nr. 11/2022
CUI RO 15631948			IMOBIL DE LOCUIT P+5-6 CU SPATIU LIBER IA		
Satu Mare, B-dul I.C. Bratianu nr.5 ap.45			PARTER PENTRU PARCAJE		PUD
STR.ALEXIU BERINDE NR.28, SATU MARE			Beneficiari: SC LEBADA SRL		
sef proiect	arh.Mircea Corodan	Scara 1:500	REGLEMENTARI RETELE TEHNICO EDILITARE		07
proiectat	arh.Mircea Corodan				
desenat	ing.Daniela Corodan	01.2024			