


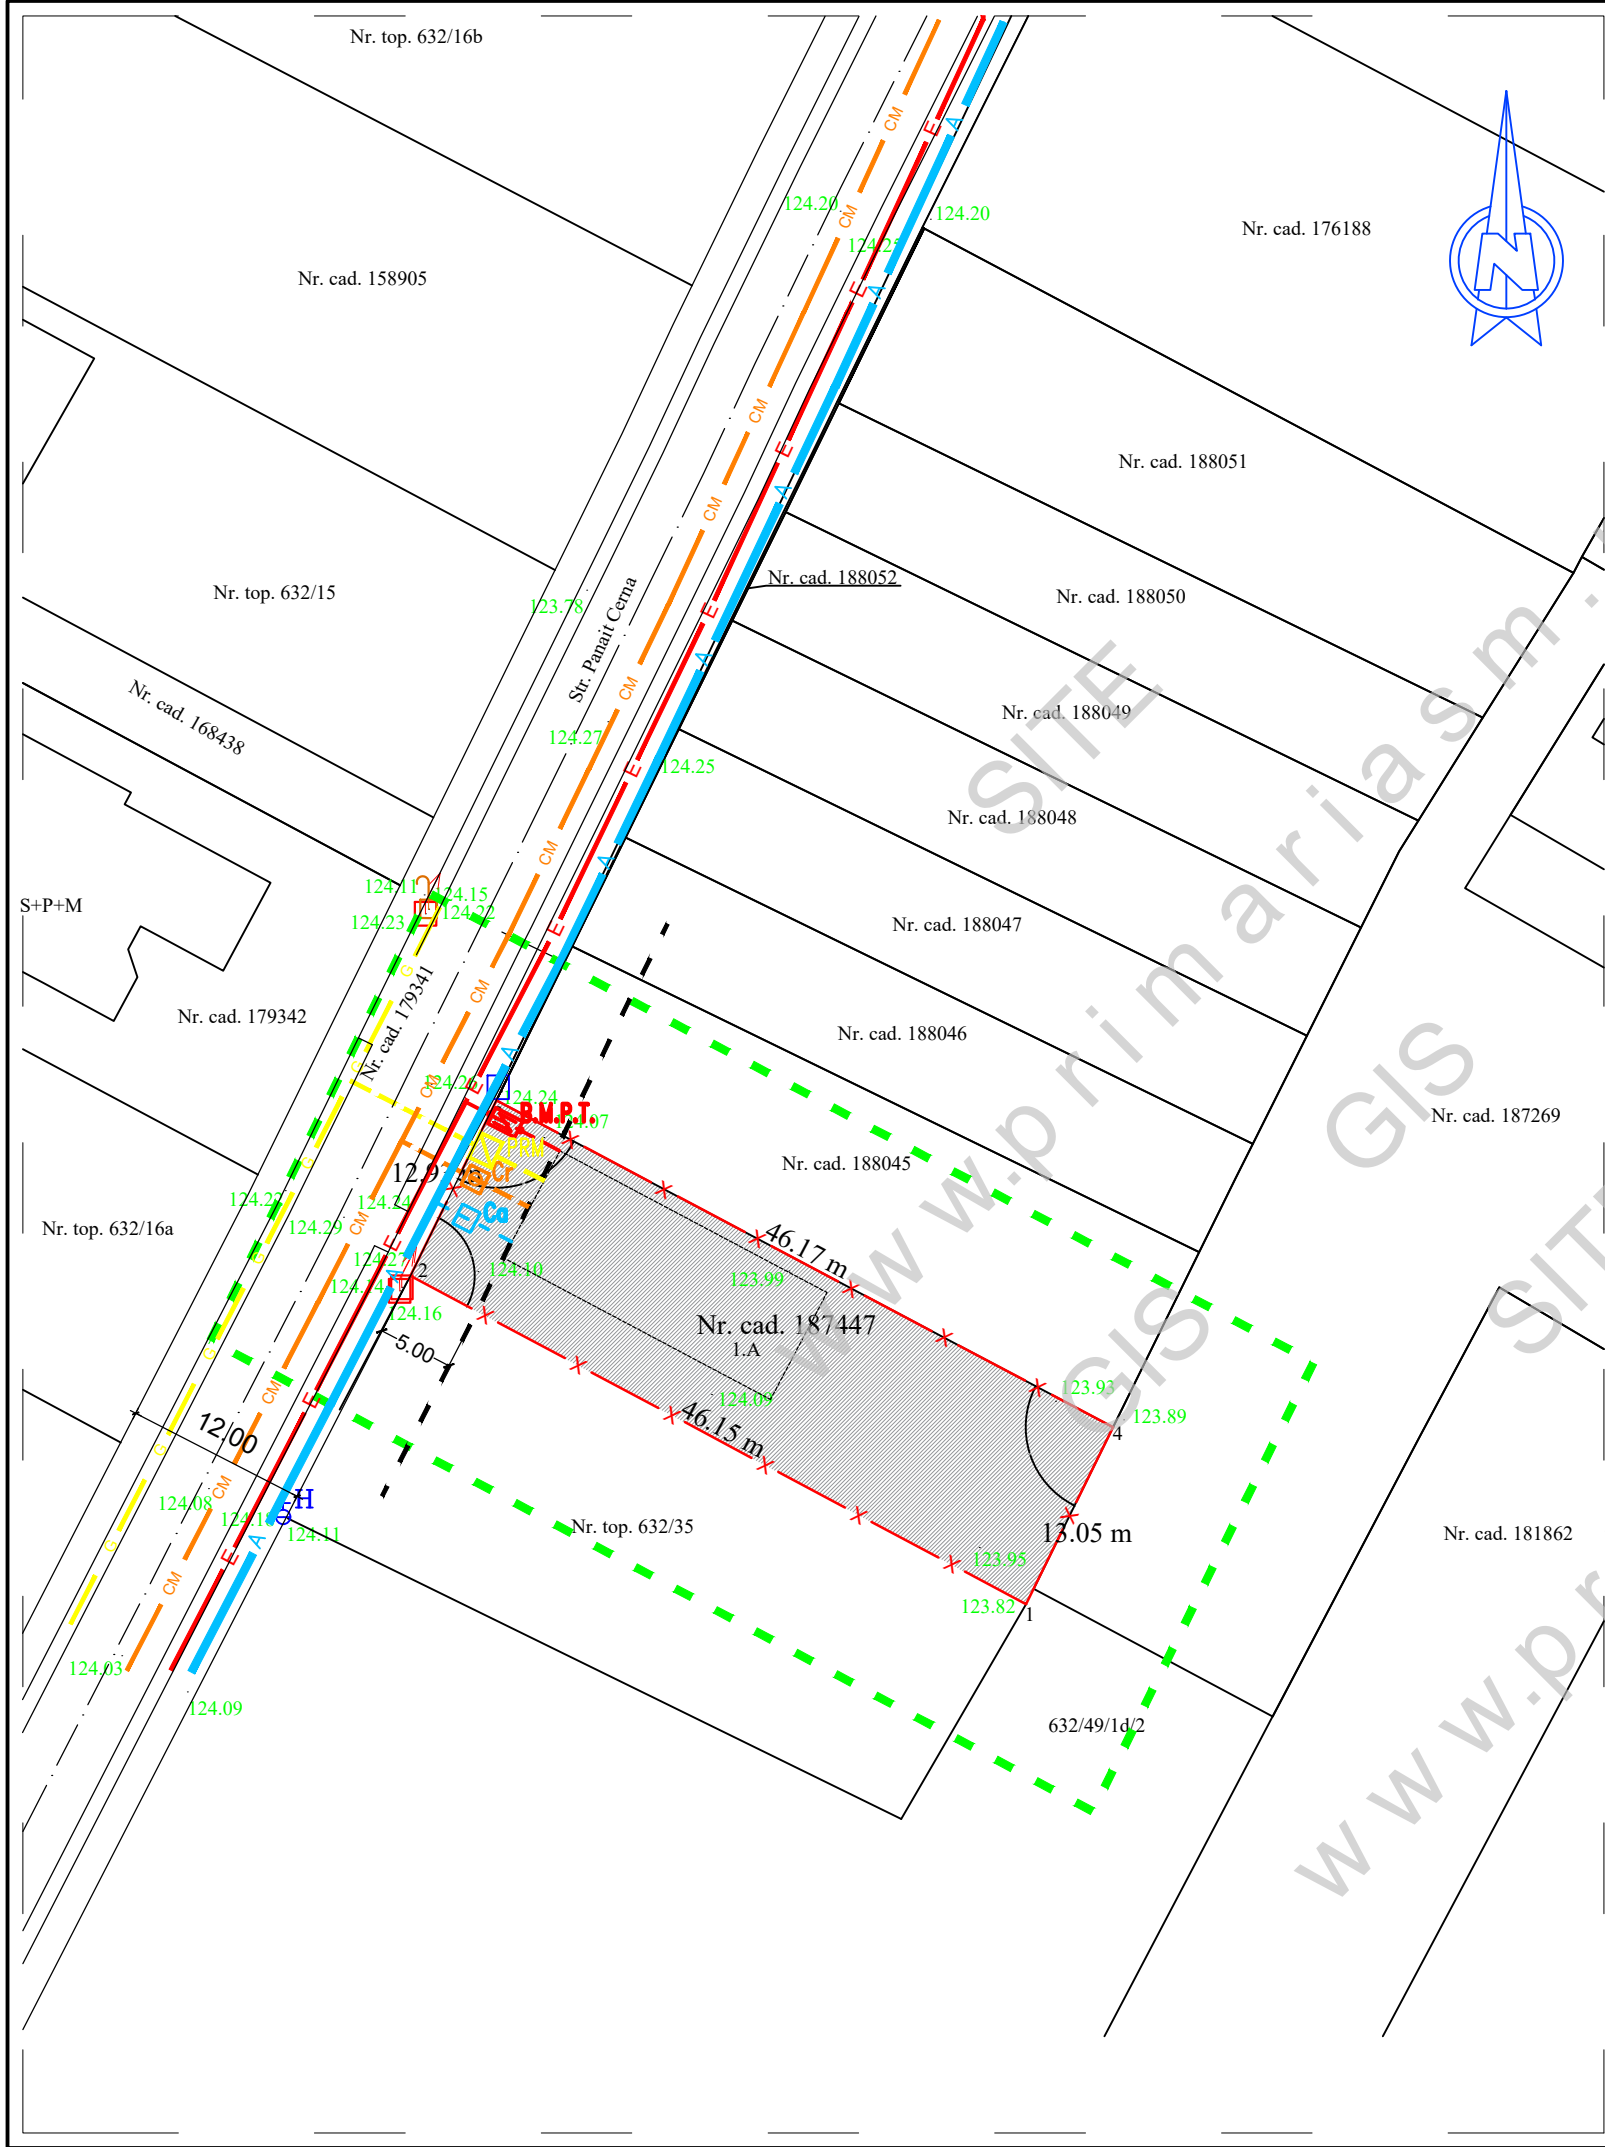

PLAN URBANISTIC ZONAL
ELABORARE SI APROBARE PUZ
- INTRODUCERE IN INTRAVILAN - ZONA DE LOCUIT
Mun. SATU MARE, C.F. nr. 187447, Jud. SATU MARE
REGLEMENTARI ECHIPARE EDILITARA

- LEGENDA
- LIMITA ZONEI STUDIASTE
 - LIMITA TEREN BENEFICIAR
 - ALINIAMENT PROPUIS
 - ZONA PROPUSA A FI INTRODUSA IN INTRAVILAN
 - RETEA DE GAZ EXISTENTA
 - BRANSAMENT GAZ PROPUIS
 - RETEA DE APA RECE MENAJERA EXISTENT
 - BRANSAMENT APA RECE MENAJERA PROPUIS
 - RETEA DE CANALIZARE MENAJERA EXISTENTA
 - BRANSAMENT DE CANALIZARE MENAJERA PROPUIS
 - LINEIE ELECTRICA SUBTERANA EXISTENTA
 - BRANSAMENT ELECTRIC SUBTERAN DE 0.4 KV PROPUIS
 - B.M.P.T. BLOC MASURA SI PROTECTIE TRIFAZAT
 - Ca CAMIN APOMETRU
 - Cr CAMIN RACORD CANAL
 - PRM POST REGLARE MASURARE GAZE

DENUMREA REZELEI	LUNGIME
RETEA DE APA	6 m
RETEA DE CANALIZARE	10 m
RETEA DE GAZE NATURALE	12 m
LINEIE ELECTRICA	7 m

ERYZA DESIGN S.R.L. mun. SATU MARE, jud. SATU MARE Tel. 0261.877.700			ELABORARE SI APROBARE P.U.Z. - INTRODUCERE IN INTRAVILAN - ZONA DE LOCUIT Mun. SATU MARE, C.F. nr. 187447 Jud. SATU MARE		PR. 9/2024
SEF PROIECT	arh.BABICI NICOLAE		SCARA 1:500	BENEFICIAR: SABOU MARIUS FLORIN SI SABOU RAMONA MARIA	FAZA P.U.Z.
PROIECTAT	ing. COMIATI OVIDIU			REGLEMENTARI ECHIPARE EDILITARA	Ed 1
DESENAT	arh.CSOMAI ERIKA				