


LIMITA DE PROPRIETATE  
 ZONA EDIFICABILA  
 POT<sub>propus</sub>=40%  
 CUT<sub>propus</sub>=2

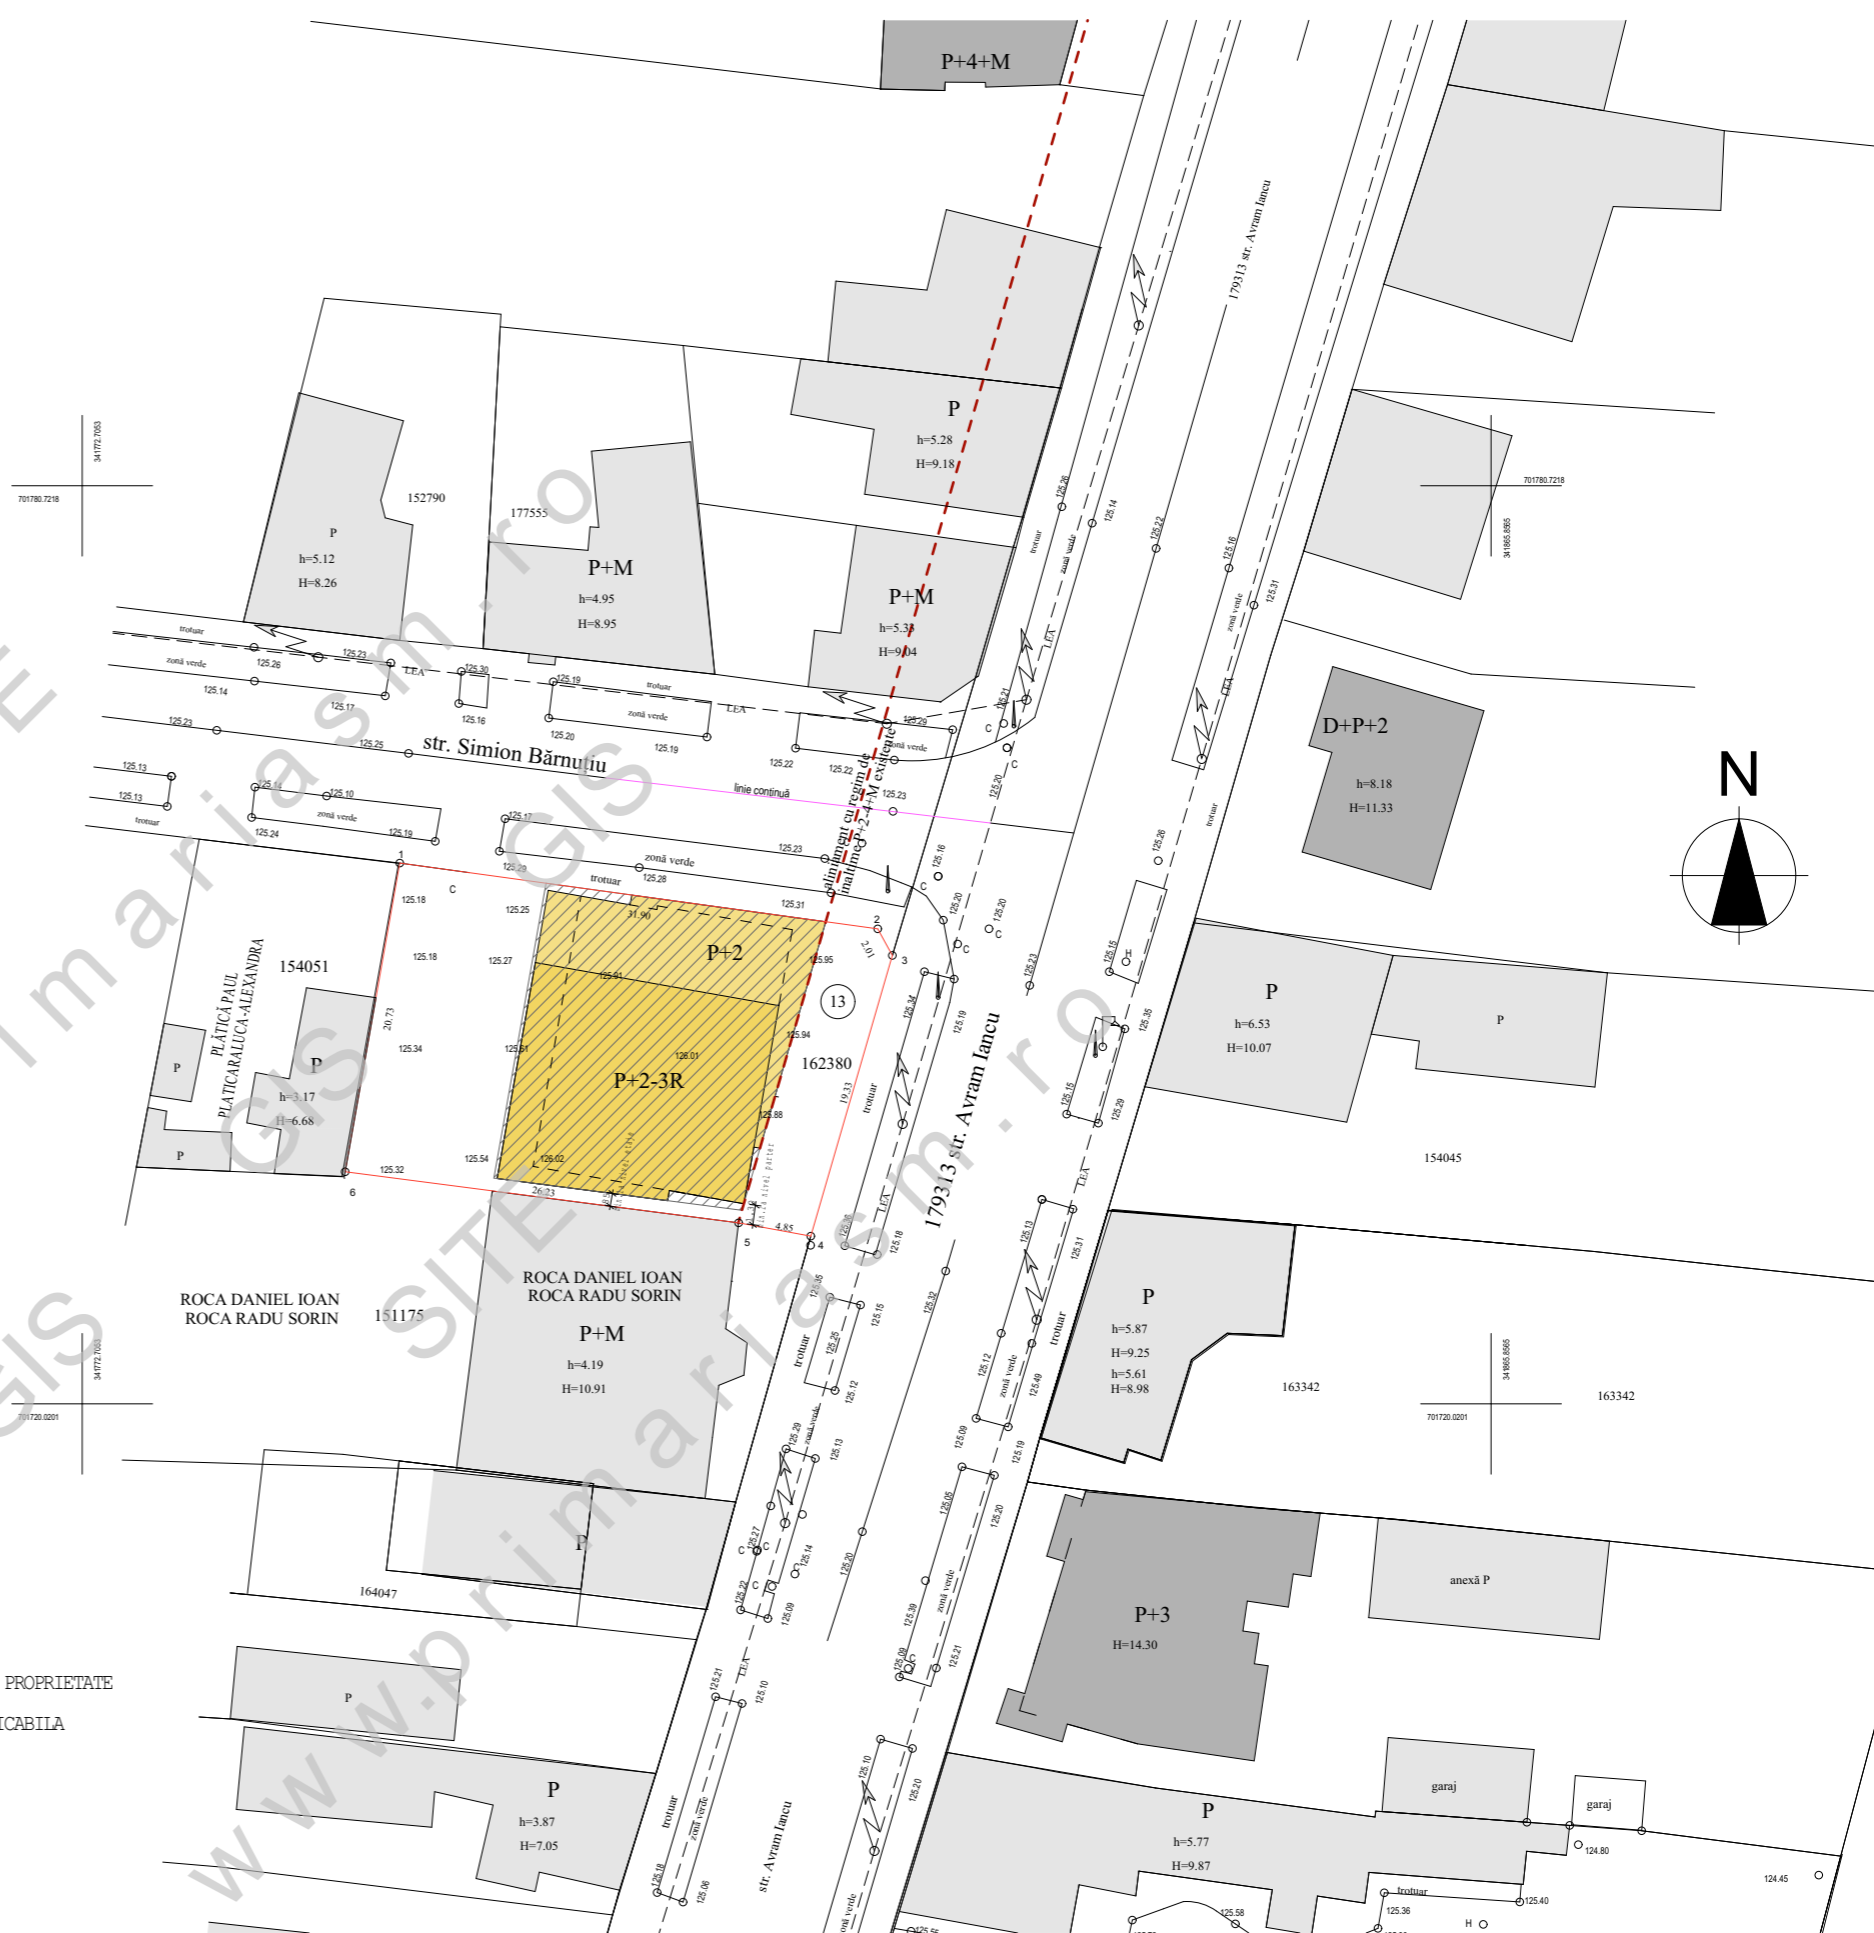

<b>SC NIRVANA STUDIO SRL</b>		IMOBIL DE LOCUIT -LOCUINTE COLECTIVE CU SPATII LIBERE LA PARTER	
CUI R015631948		SATU MARE, STR. SIMION BARNUTIU NR.13	
Satu Mare, B-DUL I.C. Bratianu nr.5/45		Beneficiar:DRA GEOFOR SRL	
sef proiect	arh.Mircea Corodan	Scara	1:500, 1:2000
proiectat	arh.Mircea Corodan	01. 2024	
desenat	ing.Daniela Corodan	<b>PLAN DE SITUATIE</b>	
			FR.nr. 3/2024 initPUZ 02