


**PLAN URBANISTIC ZONAL**  
**ELIBERARE AMPLASAMENT**  
**PRIN INTRODUCERE LEA IN SUBTERAN**  
**IN VEDEREA EXTINDERII HALEI DE PRODUCTIE**  
**IN LOC. SATU MARE, STR. SPICULUI, NR.17, JUD. SATU MARE**  
**REGLEMENTARI ECHIPARE EDILITARA**

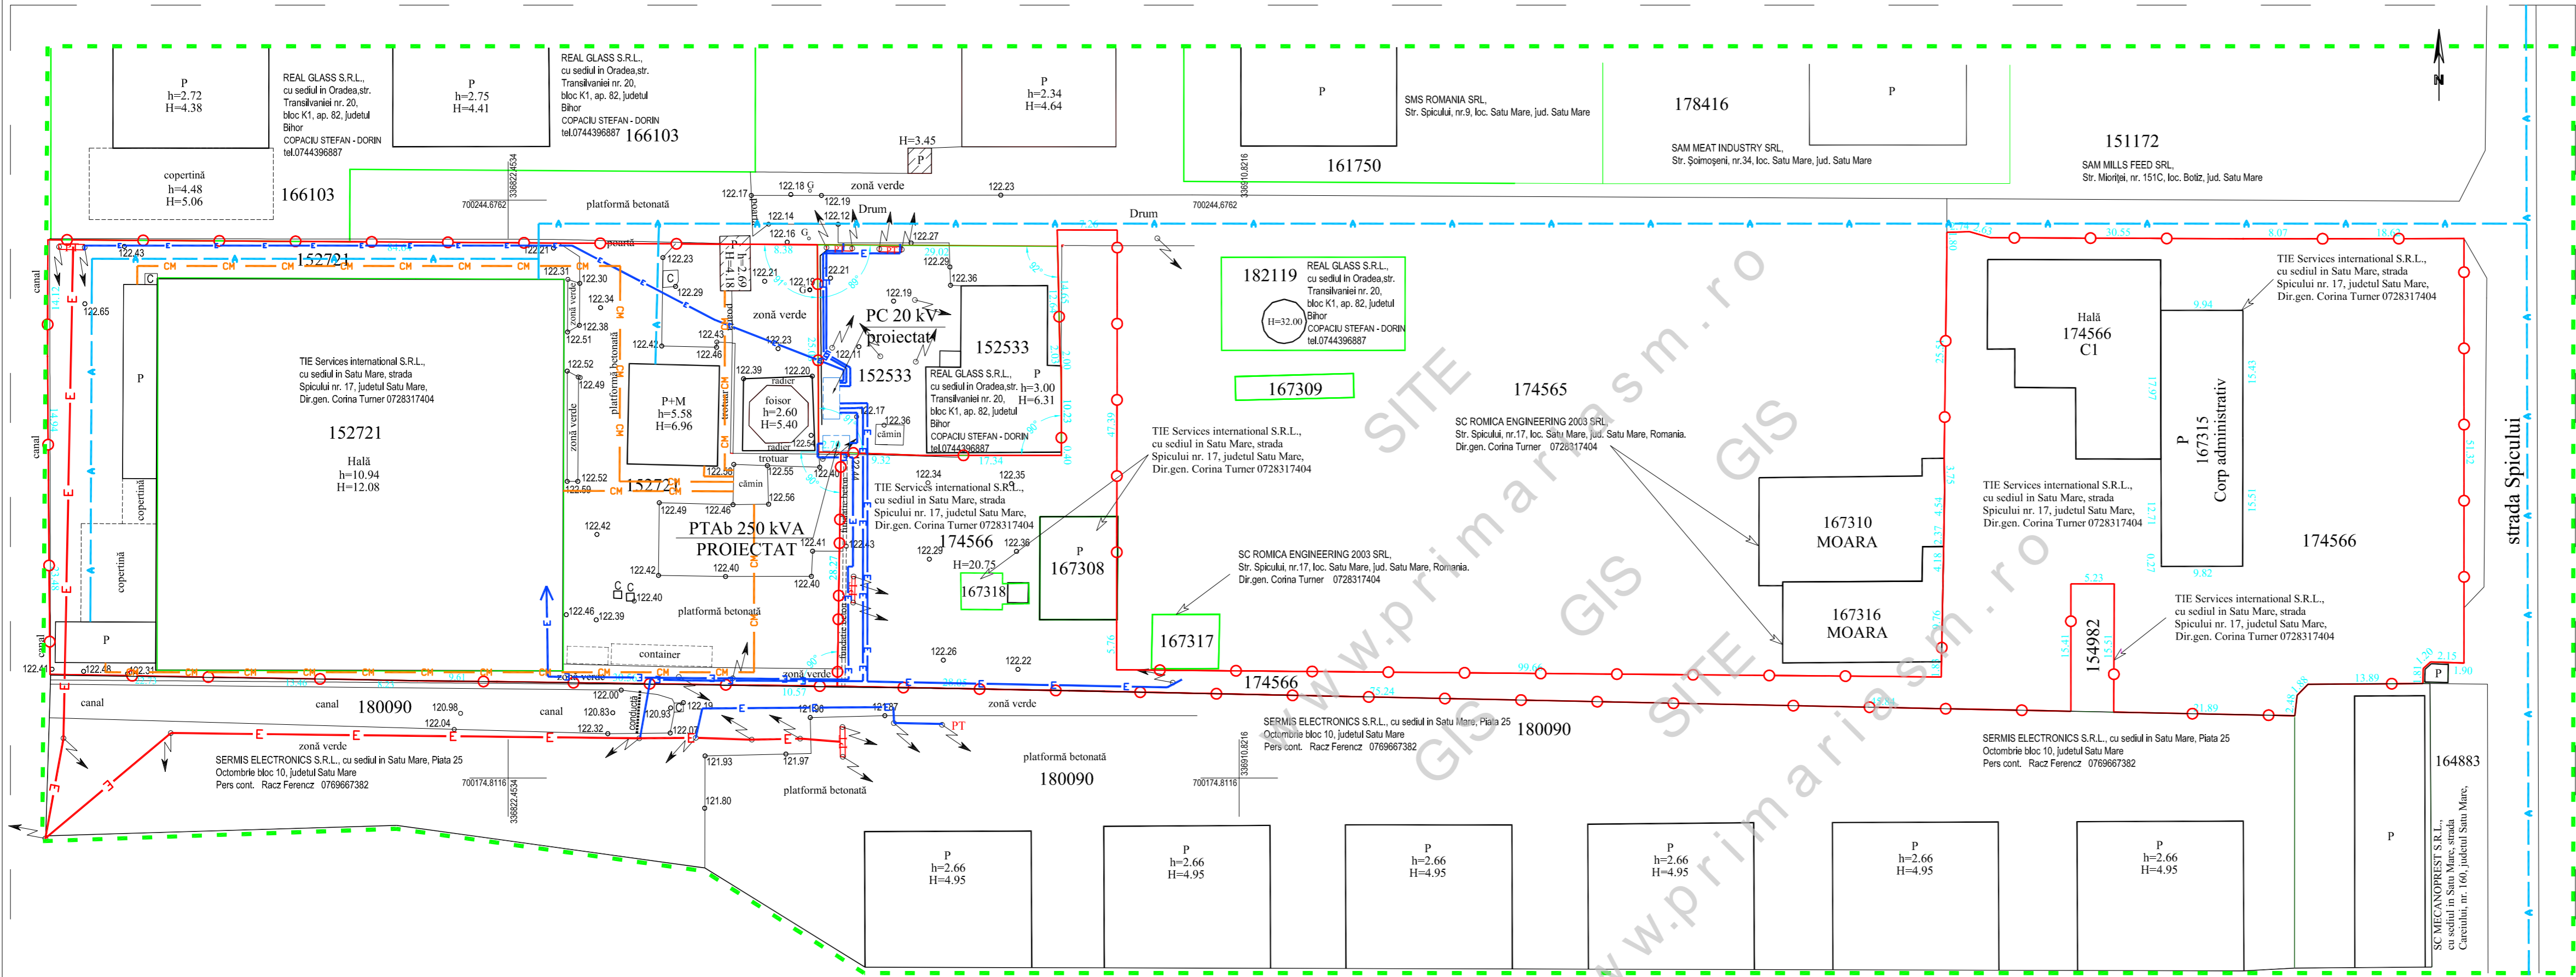

- LEGENDA
- LIMITA ZONEI APARTINAND BENEFICIARULUI
  - - - LIMITA ZONEI STUDIATE
  - - - RETEA DE APA POTABILA
  - CH— RETEA DE CANALIZARE MENAJERA
  - E— LINIE ELECTRICA AERIANA DE 20KV EXISTENTA
  - E— LINIE ELECTRICA SUBTERANA DE 20KV EXISTENTA

DENUMREA REZELEI	LUNGIME
RETEA DE APA ANTIINCENDIU	270 m
LINIE ELECTRICA 0,4KV	210 m

S.C. ERYZA PROIECT S.R.L. sat CARASEU nr. 405, jud. SATU MARE Tel. 0261.877.700		PLAN URBANISTIC ZONAL - ELIBERARE AMPLASAMENT PRIN INTRODUCERE LEA IN SUBTERAN IN VEDEREA EXTINDERII HALEI DE PRODUCTIE IN LOC. SATU MARE, STR. SPICULUI, NR.17, JUD. SATU MARE	PR. 18/2020
SEF PROIECT PROIECTAT DESENAT	arh.BABICI NICOLAE ing. COMIATI O. arh.CSOMAI ERIKA	BENEFICIAR: S.C. TIE SERVICES INTERNATIONAL S.R.L. REGLEMENTARI ECHIPARE EDILITARA	FAZA P.U.Z. Ed 1
		SCARA 1:1000	