

LEGENDA :


	LIMITA TEREN STUDIAT
	LIMITA TEREN BENEFICIAR
	ALINIAMENT EXISTENT
	Lm ZONA DE LOCUIT
	ID ZONA DE IND. SI DEP.
	CR CIRCULATIE CAROSABILA
	Cp CIRCULATIE PIETONALA
	GC GOSPODATIE COMUNALA
	Ag TEREN AGRICOL
	ZONA VERDE
	ZONA CONDTRUIBILA

P.O.T. EXISTENT = 0.00% P.O.T. PROPUȘ = 60.00%
 C.U.T. EXISTENT = 0.00 C.U.T. PROPUȘ = 1.00

BILANT TERITORIAL TEREN BENEFICIAR

ZONIFICARE	EXISTENT		PROPUȘ	
	HA	%	HA	%
I.D. ZONA DE INDUSTRIE DEP.	0,00	0,00	0,1031	41,24
C.p CAI PIETONALE	0,0069	2,76	0,0069	2,76
CR CAI RUTIERE/parcare	0,00	0,00	0,1000	40,00
Ag TEREN AGRICOL	0,2431	97,24	0,00	0,00
GC GOSPODARIE COMUNALA	0,00	0,00	0,0035	1,40
SP SPATI VERZI	0,00	0,00	0,0365	14,60
TOTAL	0,2500	100,00	0,2500	100,00

SUPRAFATA TEREN=2 500.00mp
 SUPRAFATA incinta=2 431.00mp

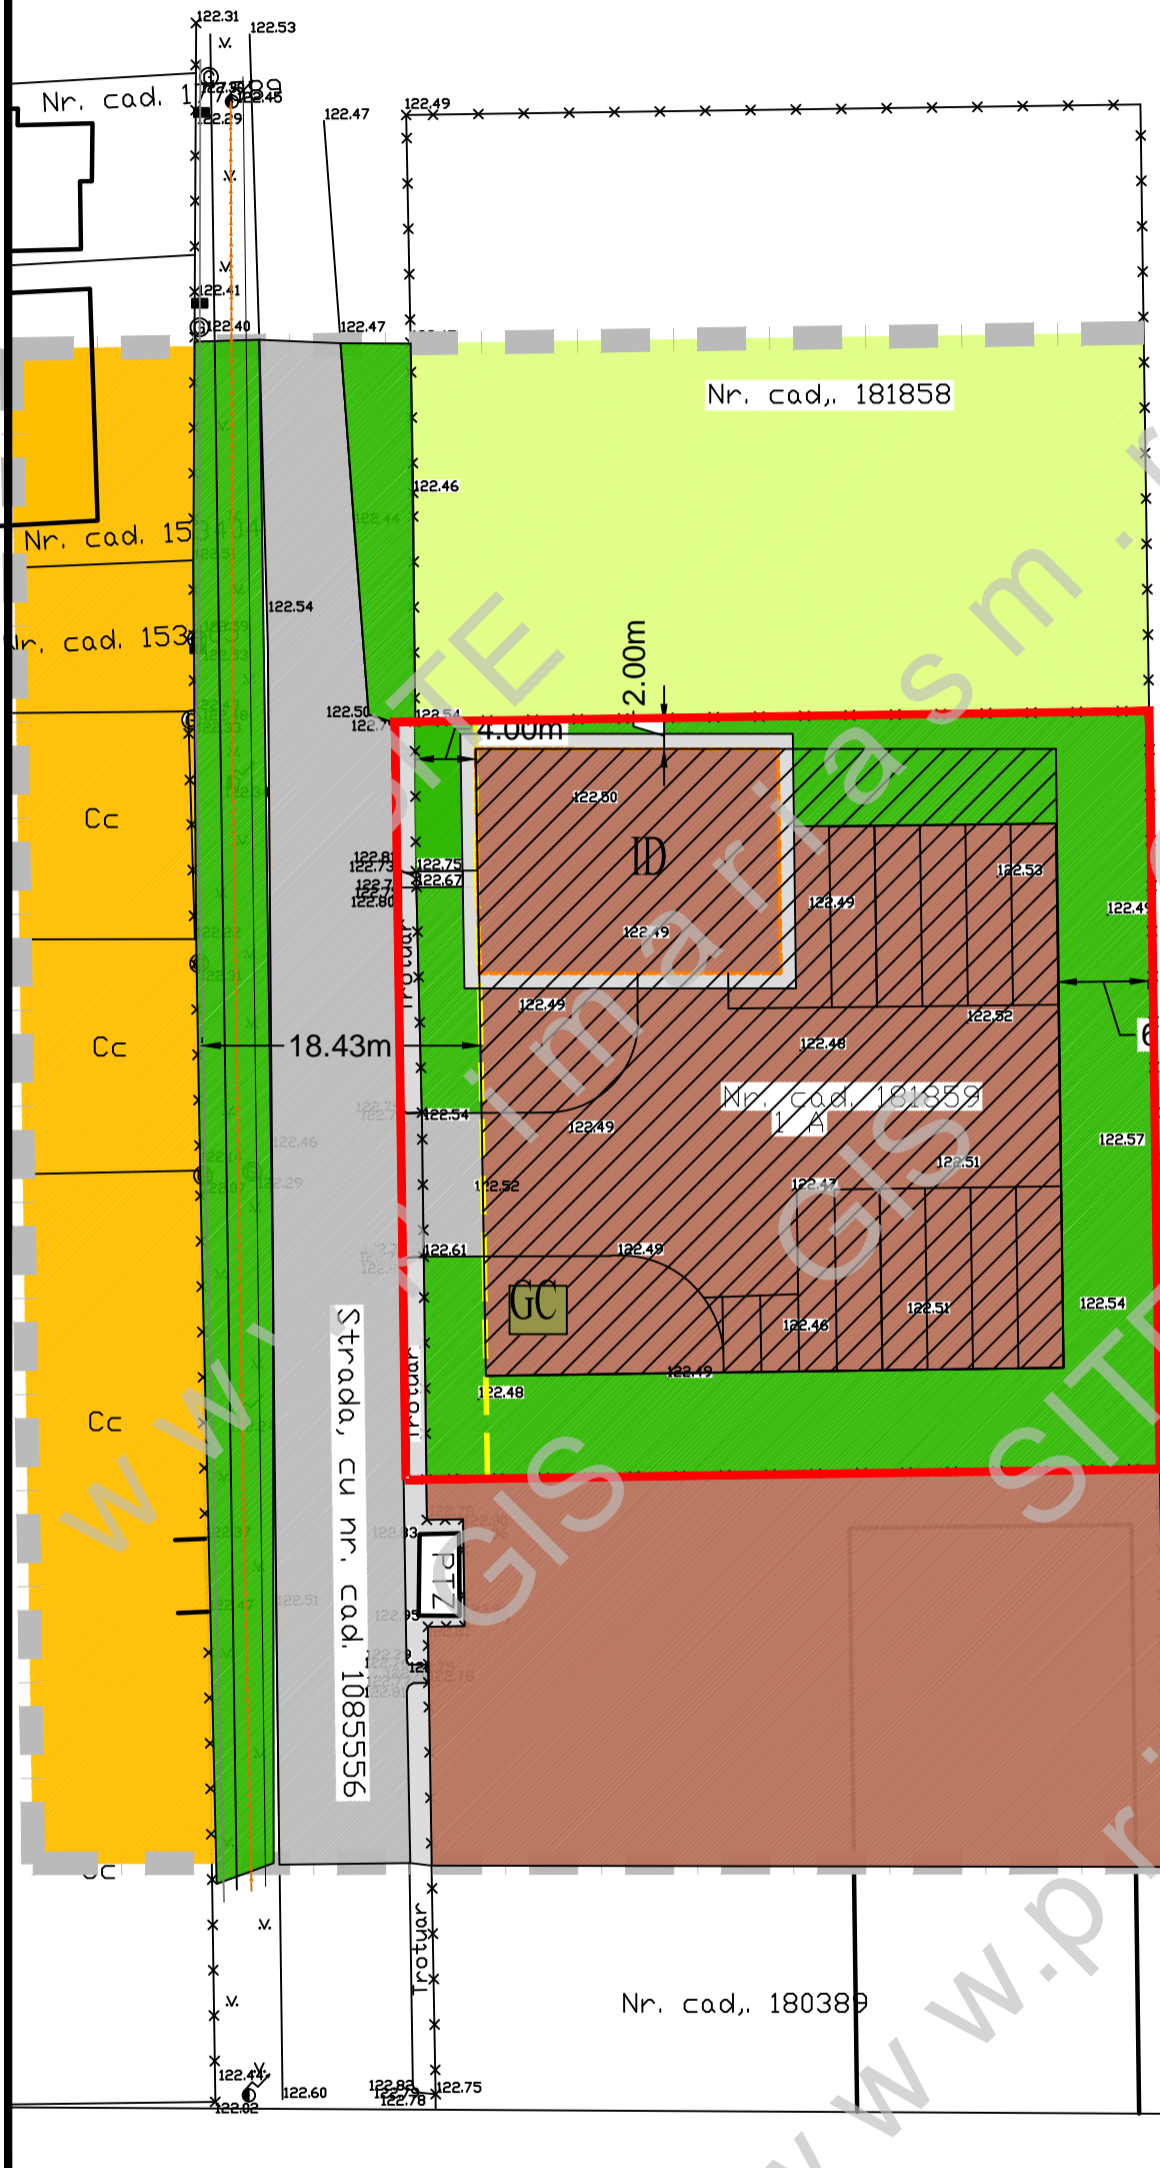

S.C. ARHING PROIECT S.R.L.				Beneficiar: GYERMAN ISTVAN		NR. PROIECT 4/2023
				CONSTRUIRE ATELIER ,MAGAZIE SI BIROURI ,P+E IN INTRAVILAN		FAZA: P.U.Z.
				mun. SATU MARE str. STUPILOR jud. SATU MARE		PLANSA NR. A/3
SPECIFICATIE	NUME	SEMNATURA	SCARA: 1:500			
SEF PROIECT	arh. MOIS MIRELA					
PROIECTAT	arh. MOIS MIRELA		DATA: APR.2023	REGLEMENTARI URBANISTICE		
DESENAT	arh. MOIS MIRELA					