


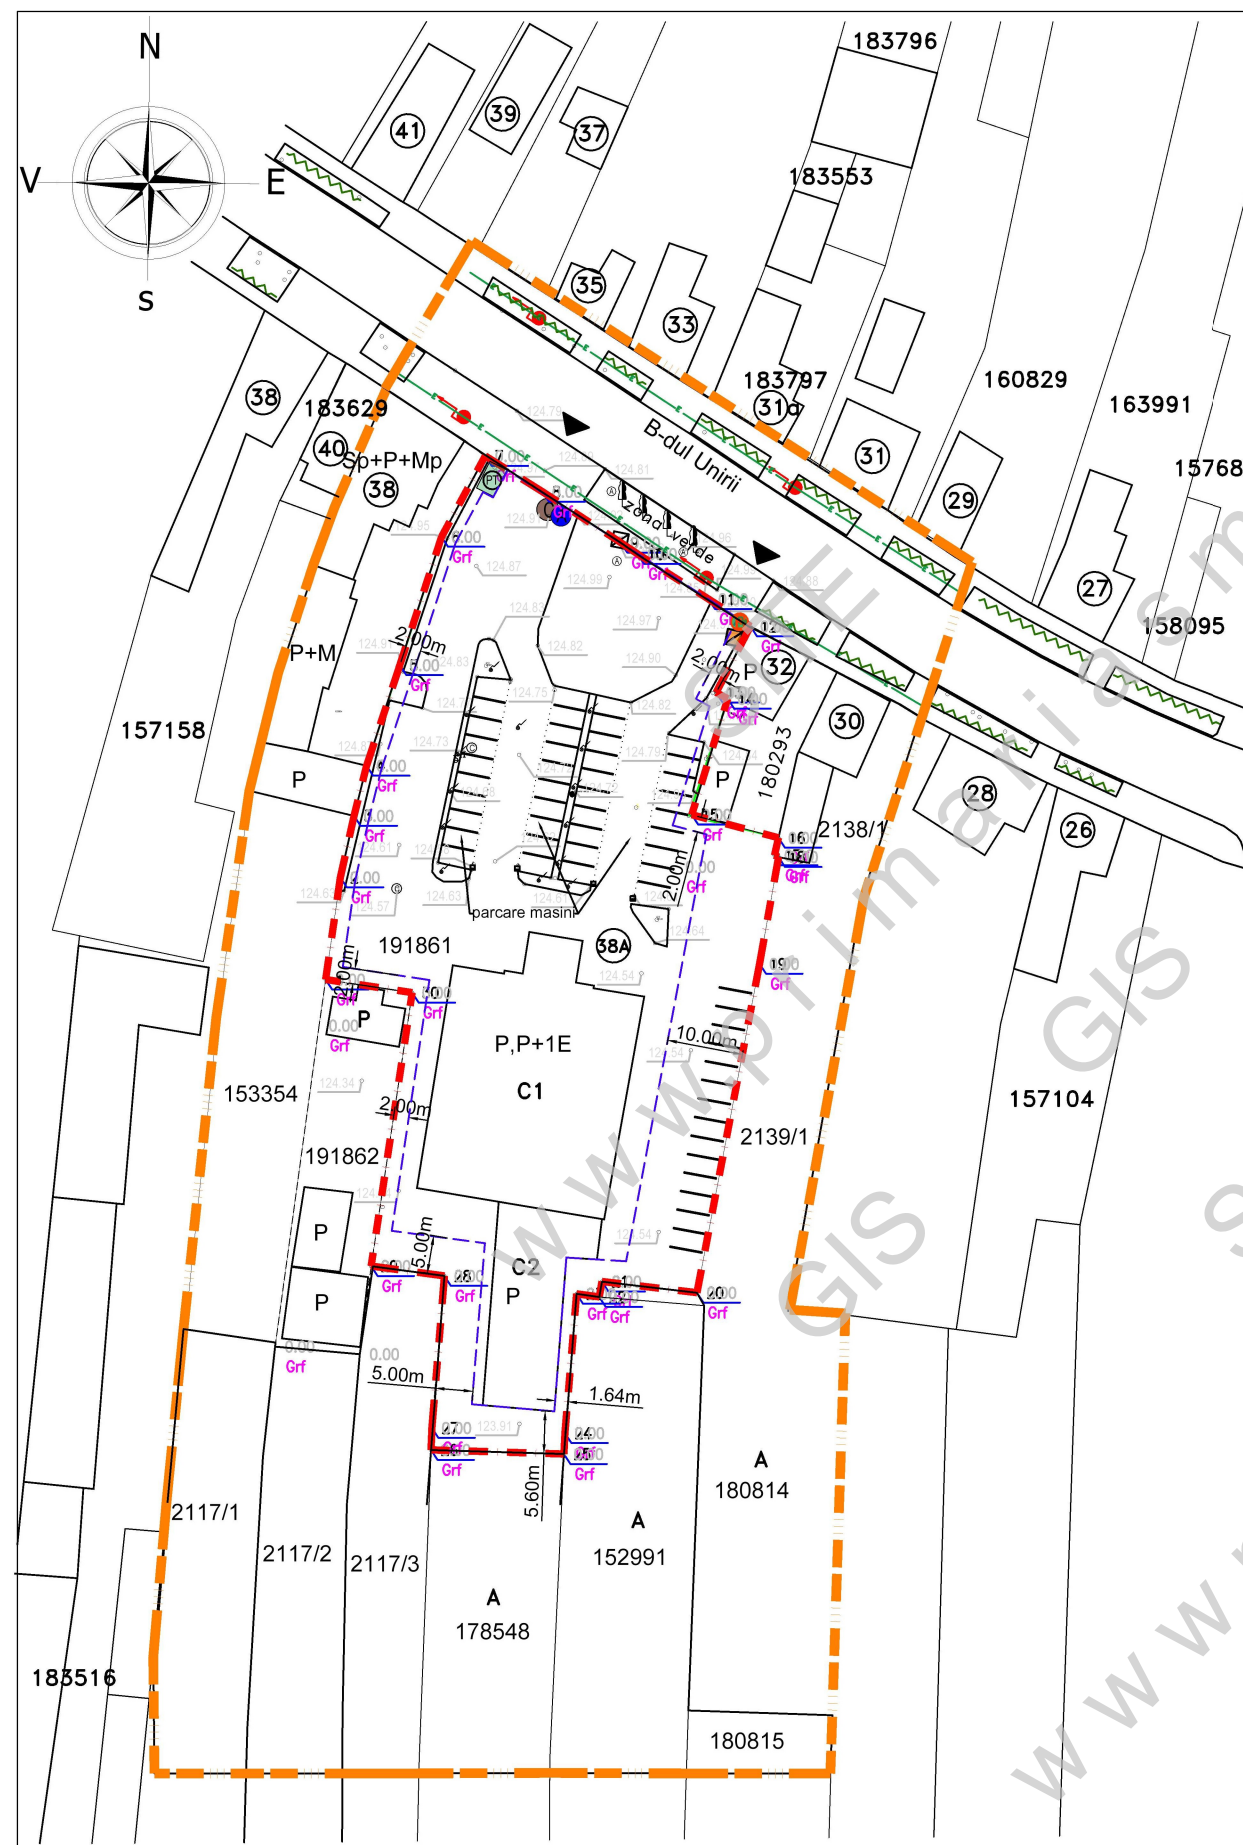

PLAN URBANISTIC ZONAL

CONSTRUIRE HOTEL
pe B-dul Unirii nr. 38/A, mun. Satu Mare, jud. Satu Mare
ECHIPARE EDILITARA

LEGENDA:

LIMITE:

- LIMITA ZONA STUDIATA
- LIMITA DE PROPRIETATE BENEFICIAR
si ZONA PROPUȘ A FI REGLEMENTATA
- LIMITA PARCELE EXISTENTE

ZONIFICARE:

- CONSTRUCTII EXISTENTE
- ALINIAMENT / RETRAGERI
- ACCES / IESIRE EXISTENT

ECHIPARE EDILITARA:

- STALP ELECTRIC
- RETEA DE ELECTRICITATE EXISTENTA L.E.A. 0,4 kV
- POST DE TRANSFORMARE
- BRANSAMENT ELECTRIC EXISTENT
- RACORD DE GAZE NATURALE EXISTENT
- BRANSAMENT DE APA EXISTENT
- RACORD DE CANALIZARE EXISTENT



S.C. AD PAVI DINAMIC S.R.L.

mun. Satu Mare str. C. Coposu nr. 2 et. 7 ap. 58/A, judetul Satu Mare
E-mail: arhabitat2015@gmail.com

beneficiar :	CIORCASEL CLAUDIU si CIORCASEL LOREDANA - RAMONA	nr. proiect :	376/2025
titlu proiect :	P.U.Z. - CONSTRUIRE HOTEL pe B-dul Unirii nr. 38/A, mun. Satu Mare, jud. Satu Mare	faza :	P.U.Z.
plansa :	ECHIPARE EDILITARA	nr. plansa :	Ed 01

NUME	SEMNATURA	scara :
SEF PROIECT	arh.IUORAS VIOLETA	1/1000
PROIECTAT	ing.KELEMEN ANDRAS	data :
DESENAT	FORIZS TUNDE	august 2025