


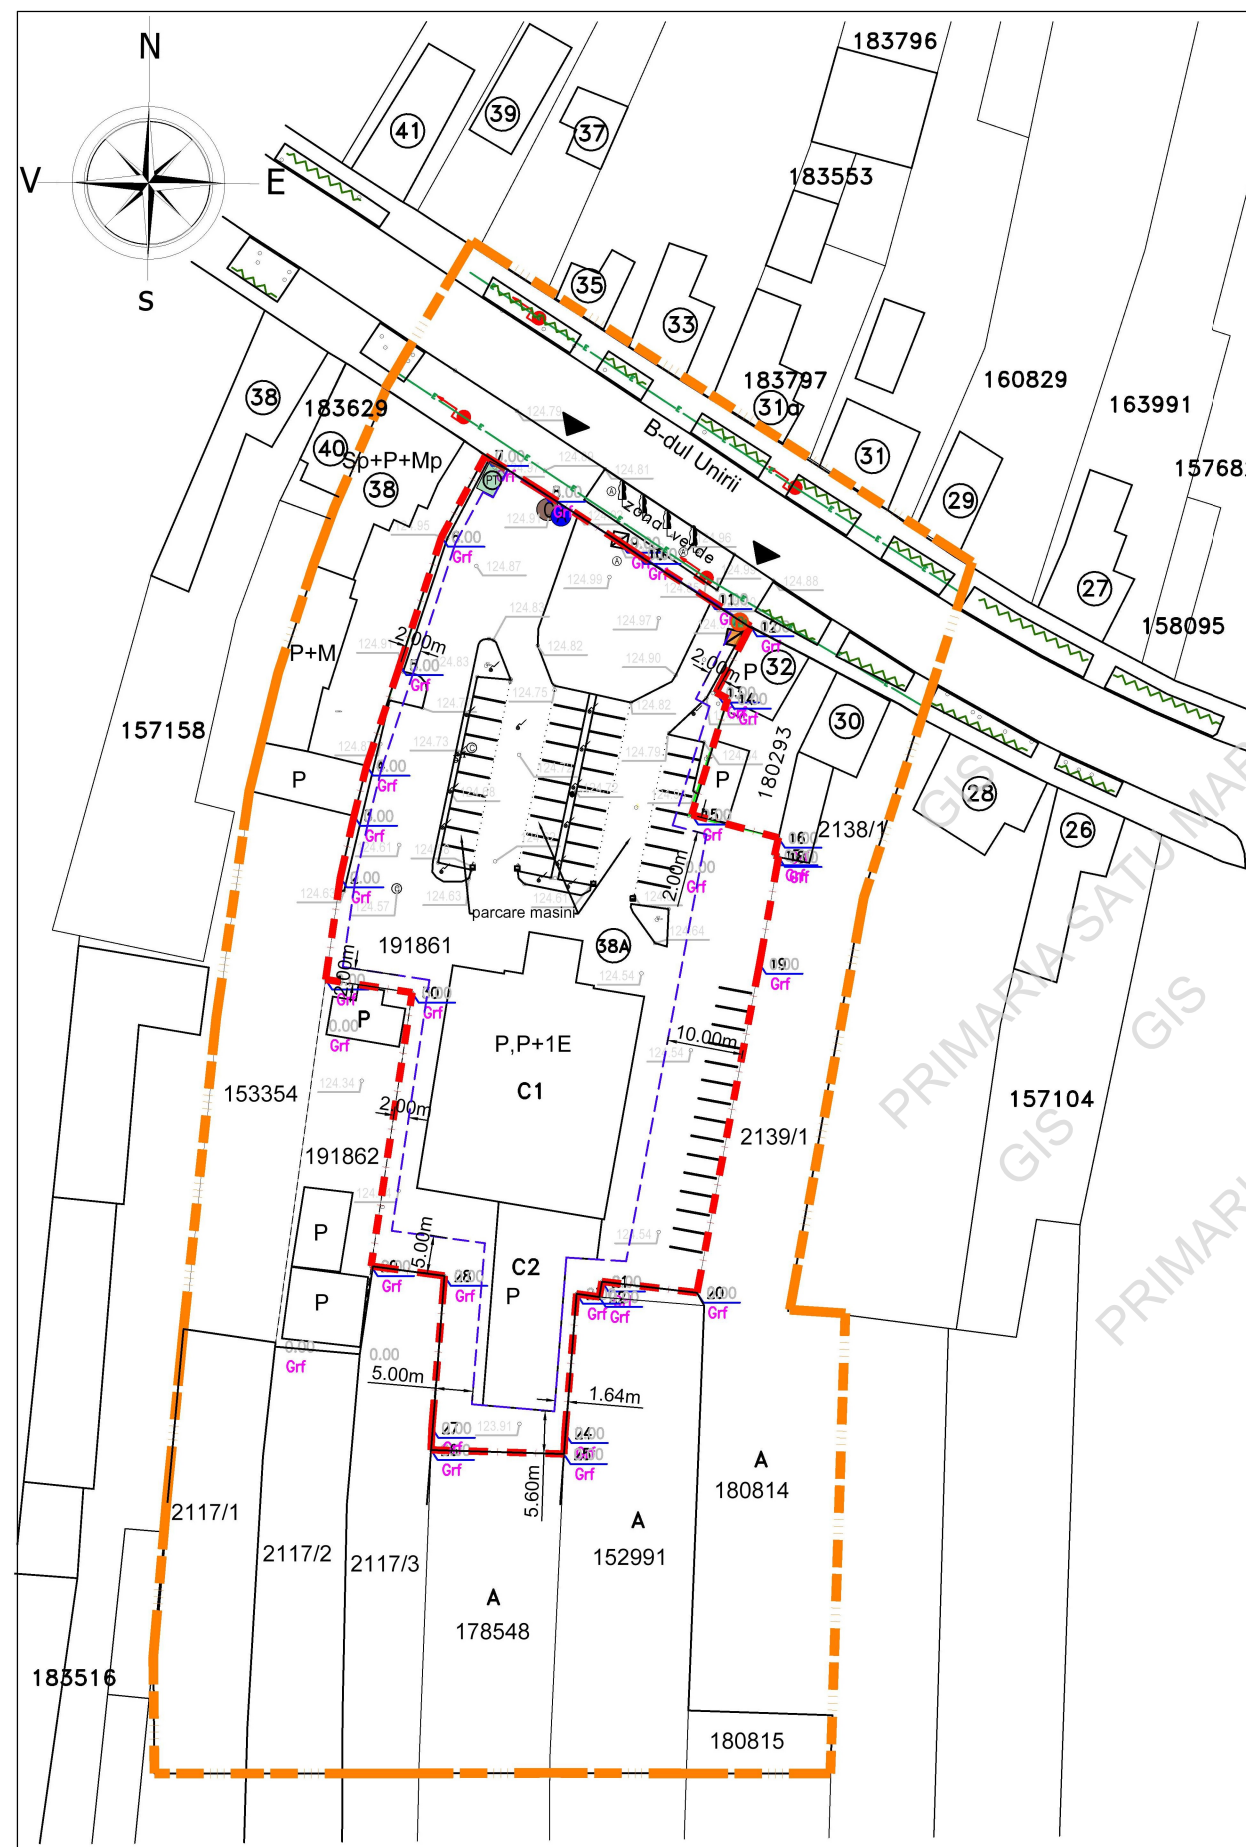

## PLAN URBANISTIC ZONAL

CONSTRUIRE HOTEL  
pe B-dul Unirii nr. 38/A, mun. Satu Mare, jud.Satu Mare  
ECHIPARE EDILITARA

### LEGENDA:

#### LIMITE:

- LIMITA ZONA STUDIATA
- LIMITA DE PROPRIETATE BENEFICIAR  
si ZONA PROPU S A FI REGLEMENTATA
- LIMITA PARCELE EXISTENTE

#### ZONIFICARE:

- CONSTRUCTII EXISTENTE
- ALINIAMENT / RETRAGERI
- ACCES / IESIRE EXISTENT

#### ECHIPARE EDILITARA:

- STALP ELECTRIC
- RETEA DE ELECTRICITATE EXISTENTA L.E.A. 0,4 kV
- POST DE TRANSFORMARE
- BRANSAMENT ELECTRIC EXISTENT
- RACORD DE GAZE NATURALE EXISTENT
- BRANSAMENT DE APA EXISTENT
- RACORD DE CANALIZARE EXISTENT



S.C. AD PAVI DINAMIC S.R.L.

mun. Satu Mare str. C. Coposu nr. 2 et. 7 ap. 58/A, judetul Satu Mare  
E-mail: arhabitat2015@gmail.com

|                 |                                                                                      |               |          |
|-----------------|--------------------------------------------------------------------------------------|---------------|----------|
| beneficiar :    | CIORCASEL CLAUDIU si<br>CIORCASEL LOREDANA - RAMONA                                  | nr. proiect : | 376/2025 |
| titlu proiect : | P.U.Z. - CONSTRUIRE HOTEL<br>pe B-dul Unirii nr. 38/A, mun. Satu Mare, jud.Satu Mare | faza :        | P.U.Z.   |
| plansa :        | ECHIPARE EDILITARA                                                                   | nr. plansa :  | Ed 01    |

| NUME        | SEMNTURA           | scara :     |
|-------------|--------------------|-------------|
| SEF PROIECT | arh.IUORAS VIOLETA | 1/1000      |
| PROIECTAT   | ing.KELEMEN ANDRAS | data :      |
| DESENAT     | FORIZS TUNDE       | august 2025 |