




P.U.Z. PLAN URBANISTIC ZONAL

Zona de institii si servicii
in mun. Satu Mare, zona drum Lazuri
pe parcela cu nr. cad. 189259

ECHIPAREA TEHNICO EDILITARA

LEGENDA

- Limita zona de studiu
- Limita P.U.Z.
- Ae Retea de apa existenta
- Ap Bransament propus de apa
- CV Camin vane propus
- CA Camin de bransare-apometru propus
- R.A. Rezerva apa PSI
- Cp Canalizare menajera propusa
- CC Camin de curatire canal propus
- B.V. Bazin vidanjabil propus
- Cpp Canalizare pluviala propusa
- S.U. R.C. Separator de ulei, rezervor colector cu instalatii de drenaj
- LEA 110 Linie electrica aeriana existenta 110 kV
- - - Zona de protectie LEA 110 kV
- Ge Retea de gaze naturale existenta

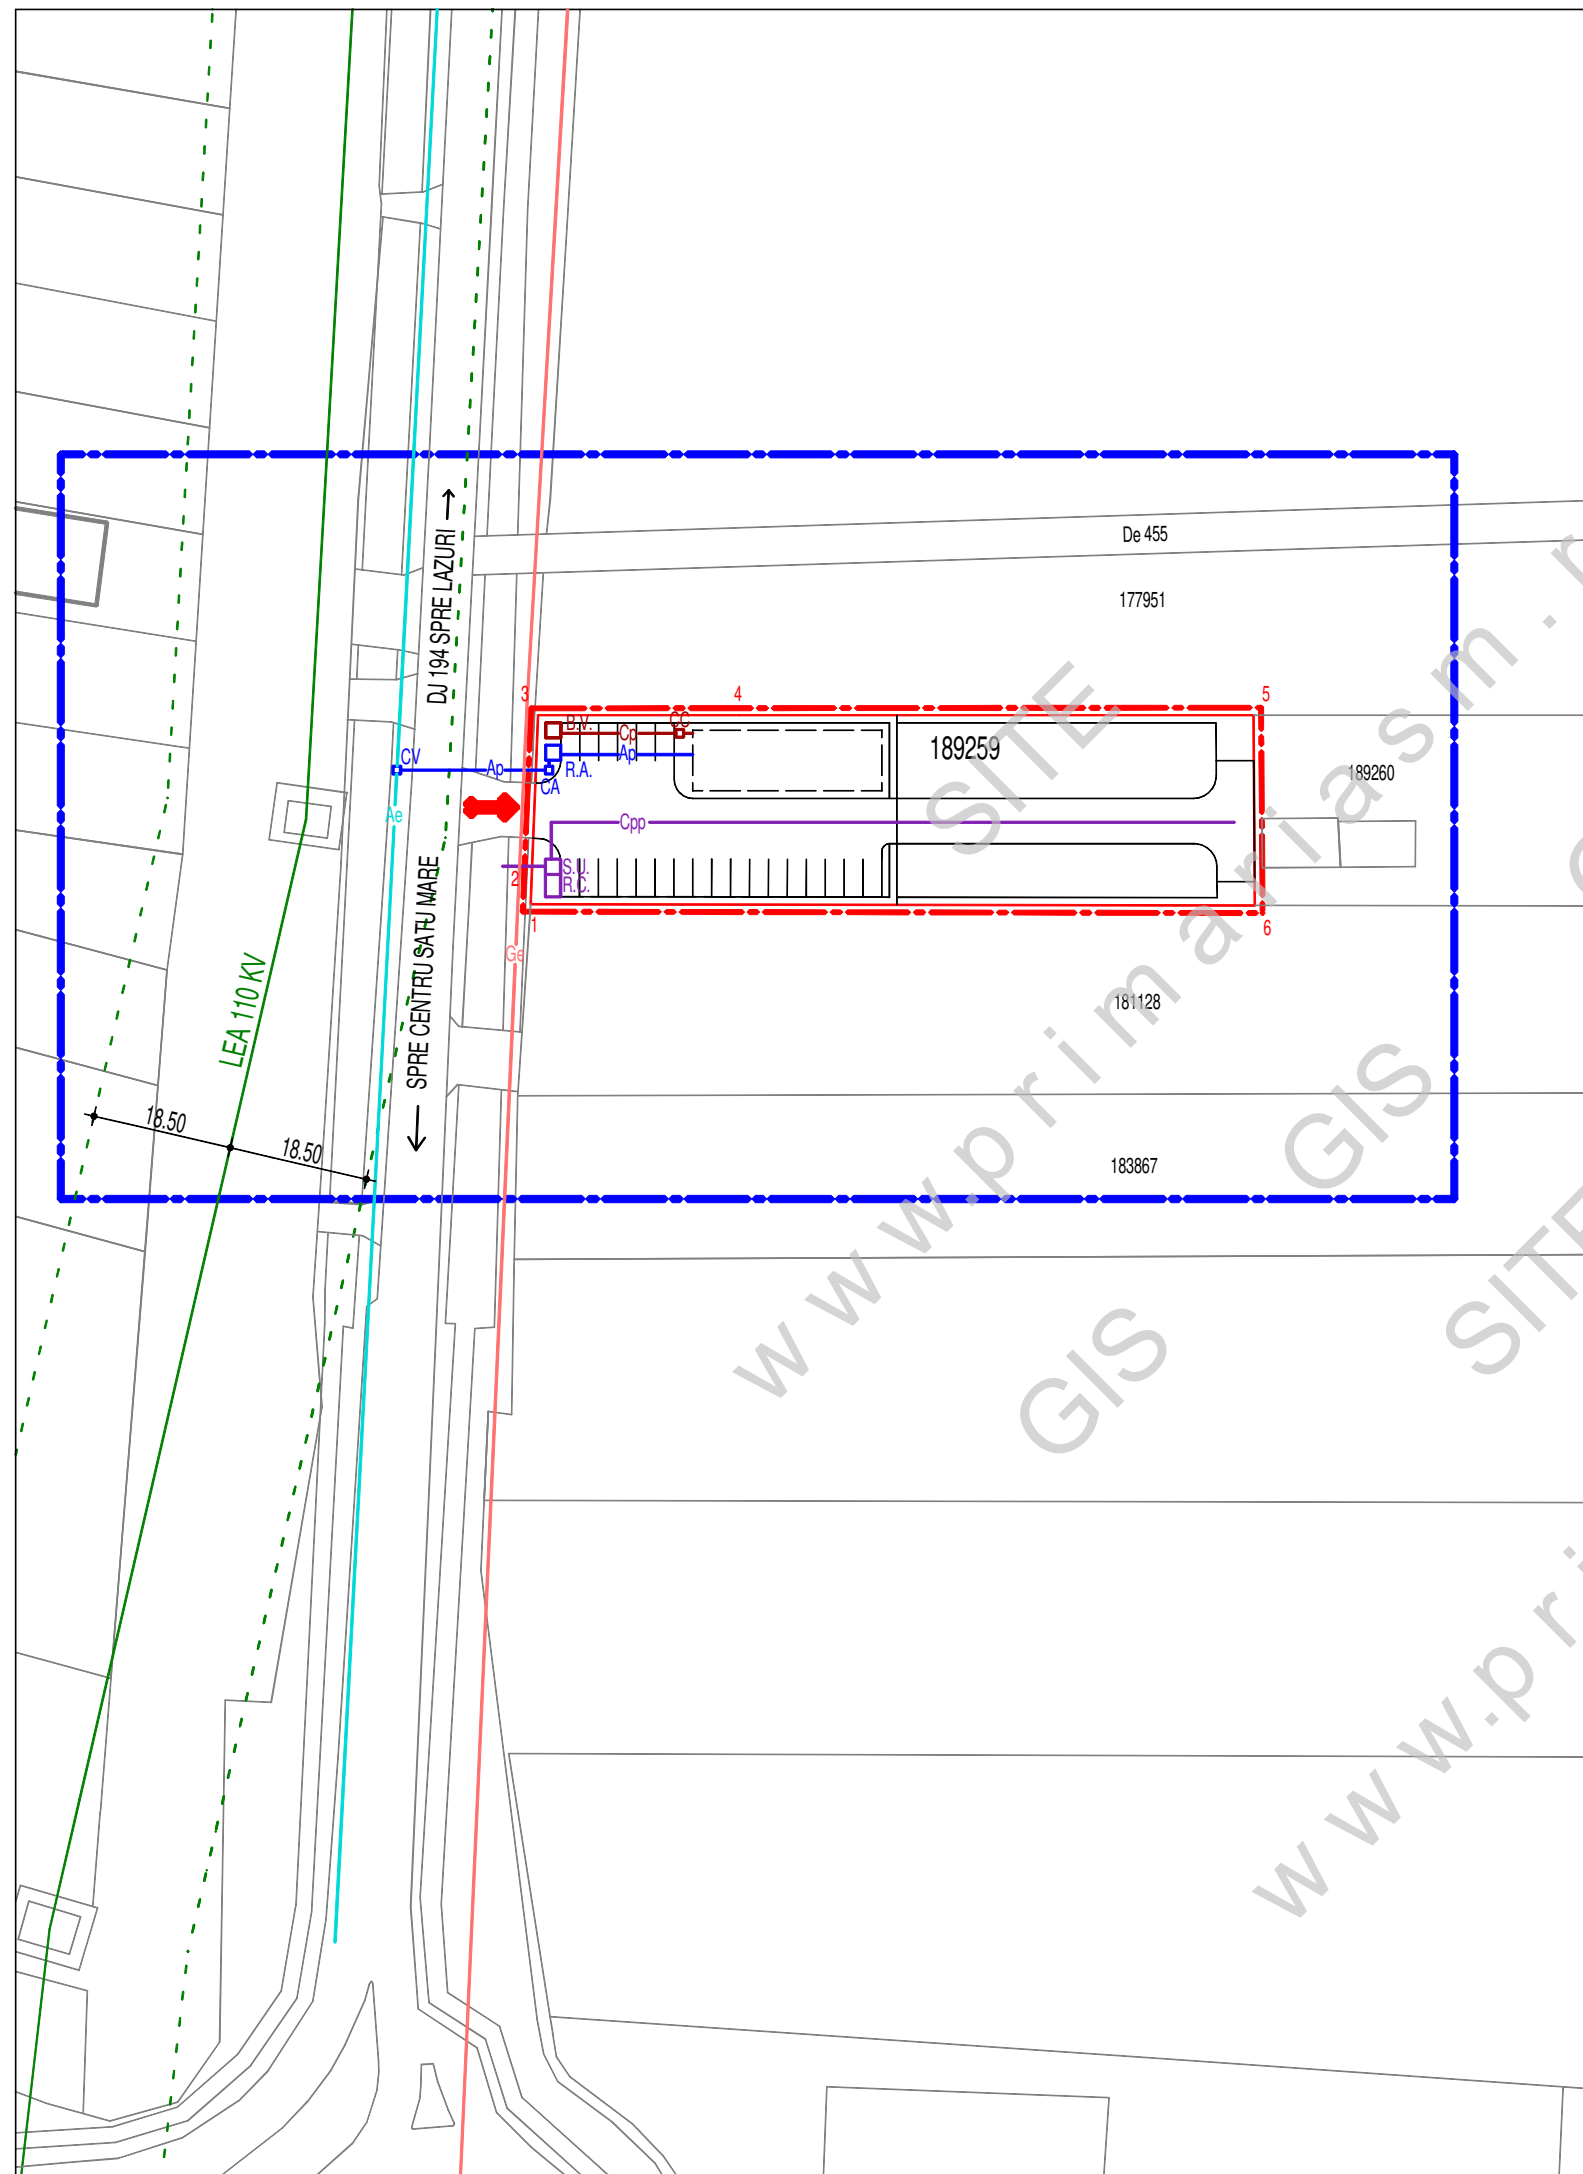

BIROU INDIVIDUAL DE ARHITECTURA VARGA LUDOVIC SATU MARE STR. PELICAN NR. 9 C.I.F. 27806350 0745599671, 0361804307 ludovic_varga@yahoo.com		PR. NR. 116/2023	P.U.Z. ZONA DE INSTITUTII SI SERVICII IN MUN. SATU MARE, ZONA DRUM LAZURI PE PARCELA CU NR. CAD. 189259		
		T.N.A.	BENEFICIARI: STRANGO IOAN MUGUR, STRANGO DELIA TEODORA		
SEF PROIECT	ARH. VARGA LUDOVIC	00271	SCARA 1:1000	ECHIPAREA TEHNICO EDILITARA	FAZA P.U.Z.
PROIECTAT	ARH. VARGA LUDOVIC	00271			
DESENAT	ARH. VARGA LUDOVIC				